

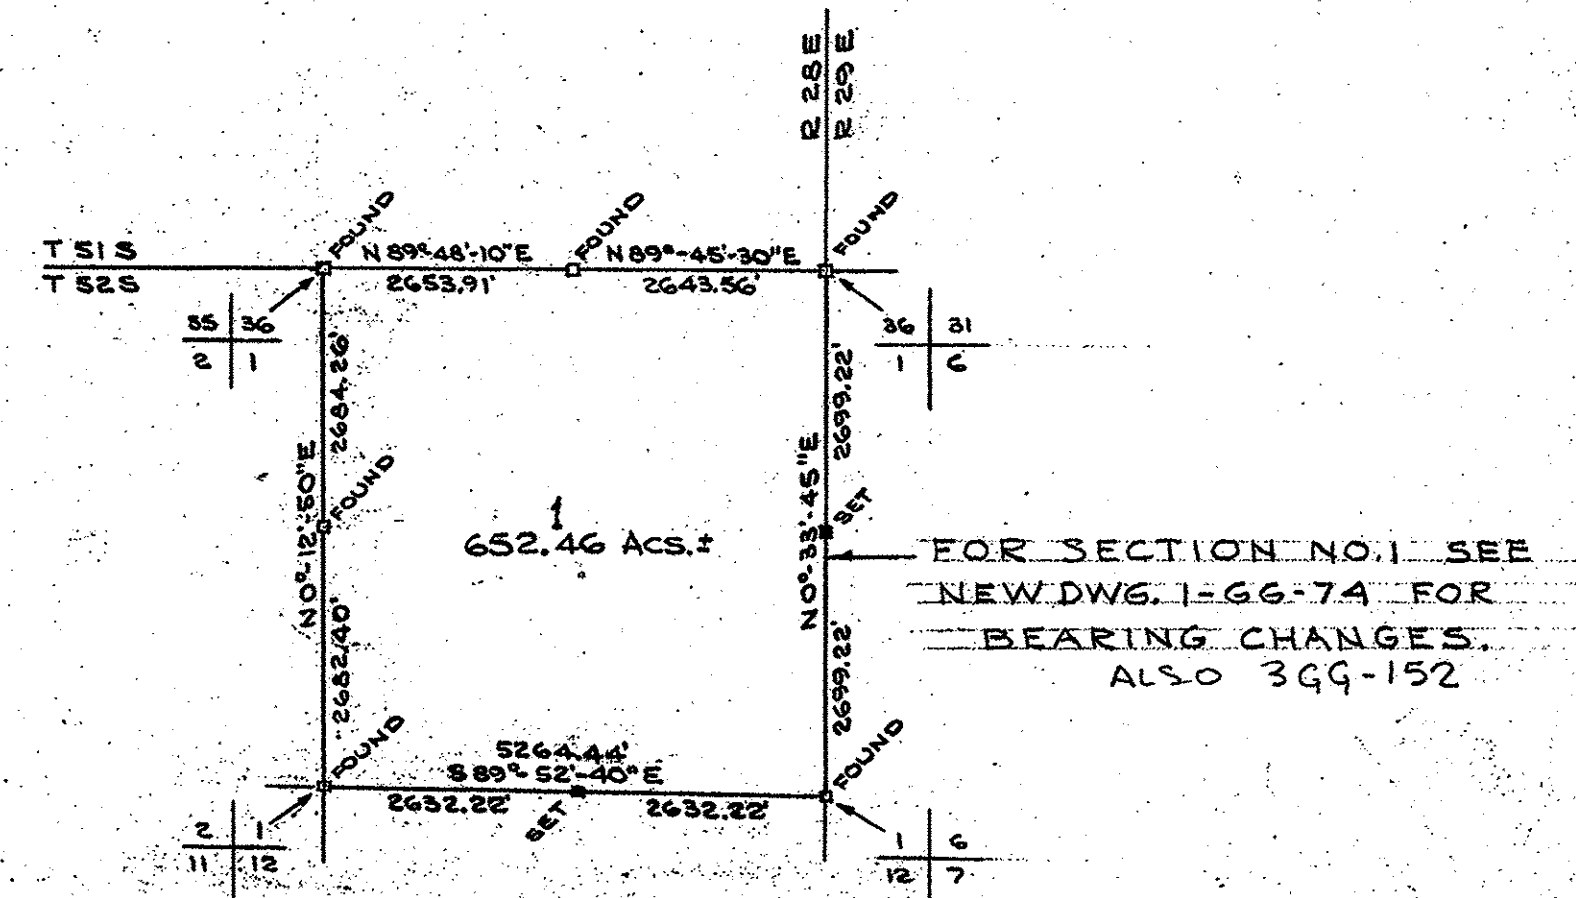


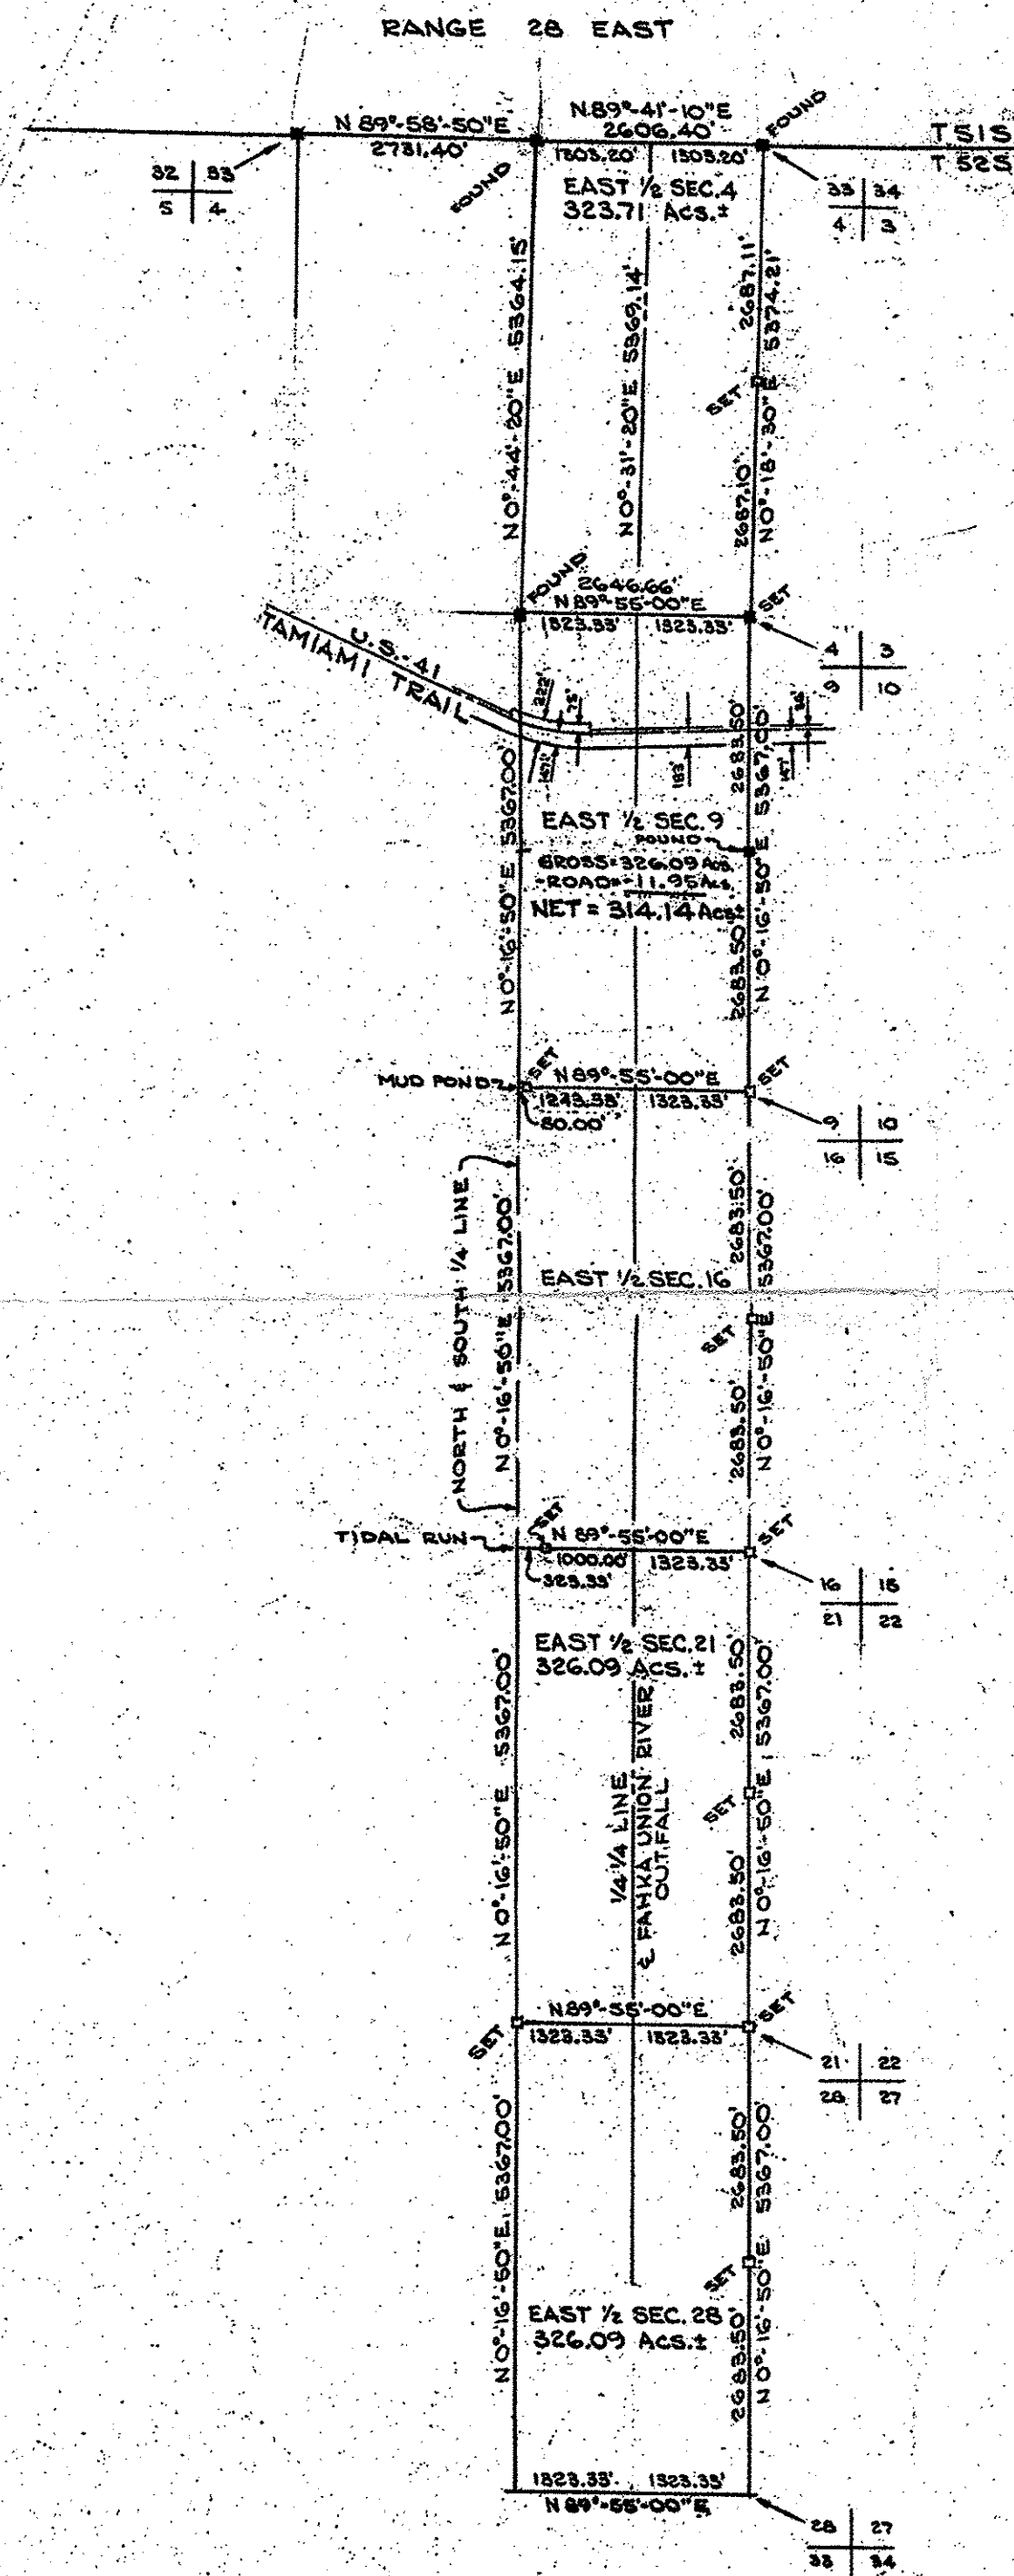

• INDICATES CONCRETE MONUMENT FOUND.
■ INDICATES CONCRETE MONUMENT SET
OR TO BE SET

SURVEYED MARCH 1964 BY
W. R. WILSON & ASSOCIATES, INC.
REGISTERED ENGINEERS & LAND SURVEYORS

CERTIFIED BY: Bruce D. Green
BRUCE D. GREEN

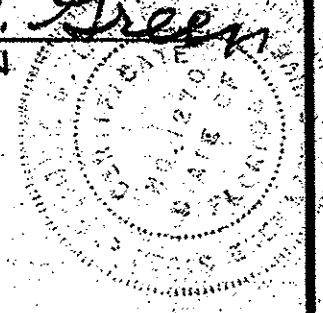

Owner GULF AMERICAN LAND CORP.		W. R. WILSON & ASSOCIATES, INC.	
SURVEY OF THE EAST 1/2 OF SECTIONS 4, 9, 21, AND 28 AND ALL OF SECTION 1,		Engineers & Land Surveyors	
T 52 S. R. 28 E. COLLIER COUNTY, FLORIDA		Naples Florida	
Drwn. C.S.	Chk. S.D.G.	Date MAR 1964	File No.
Job No.			
Book P.			3-GG-113

6642-6646