
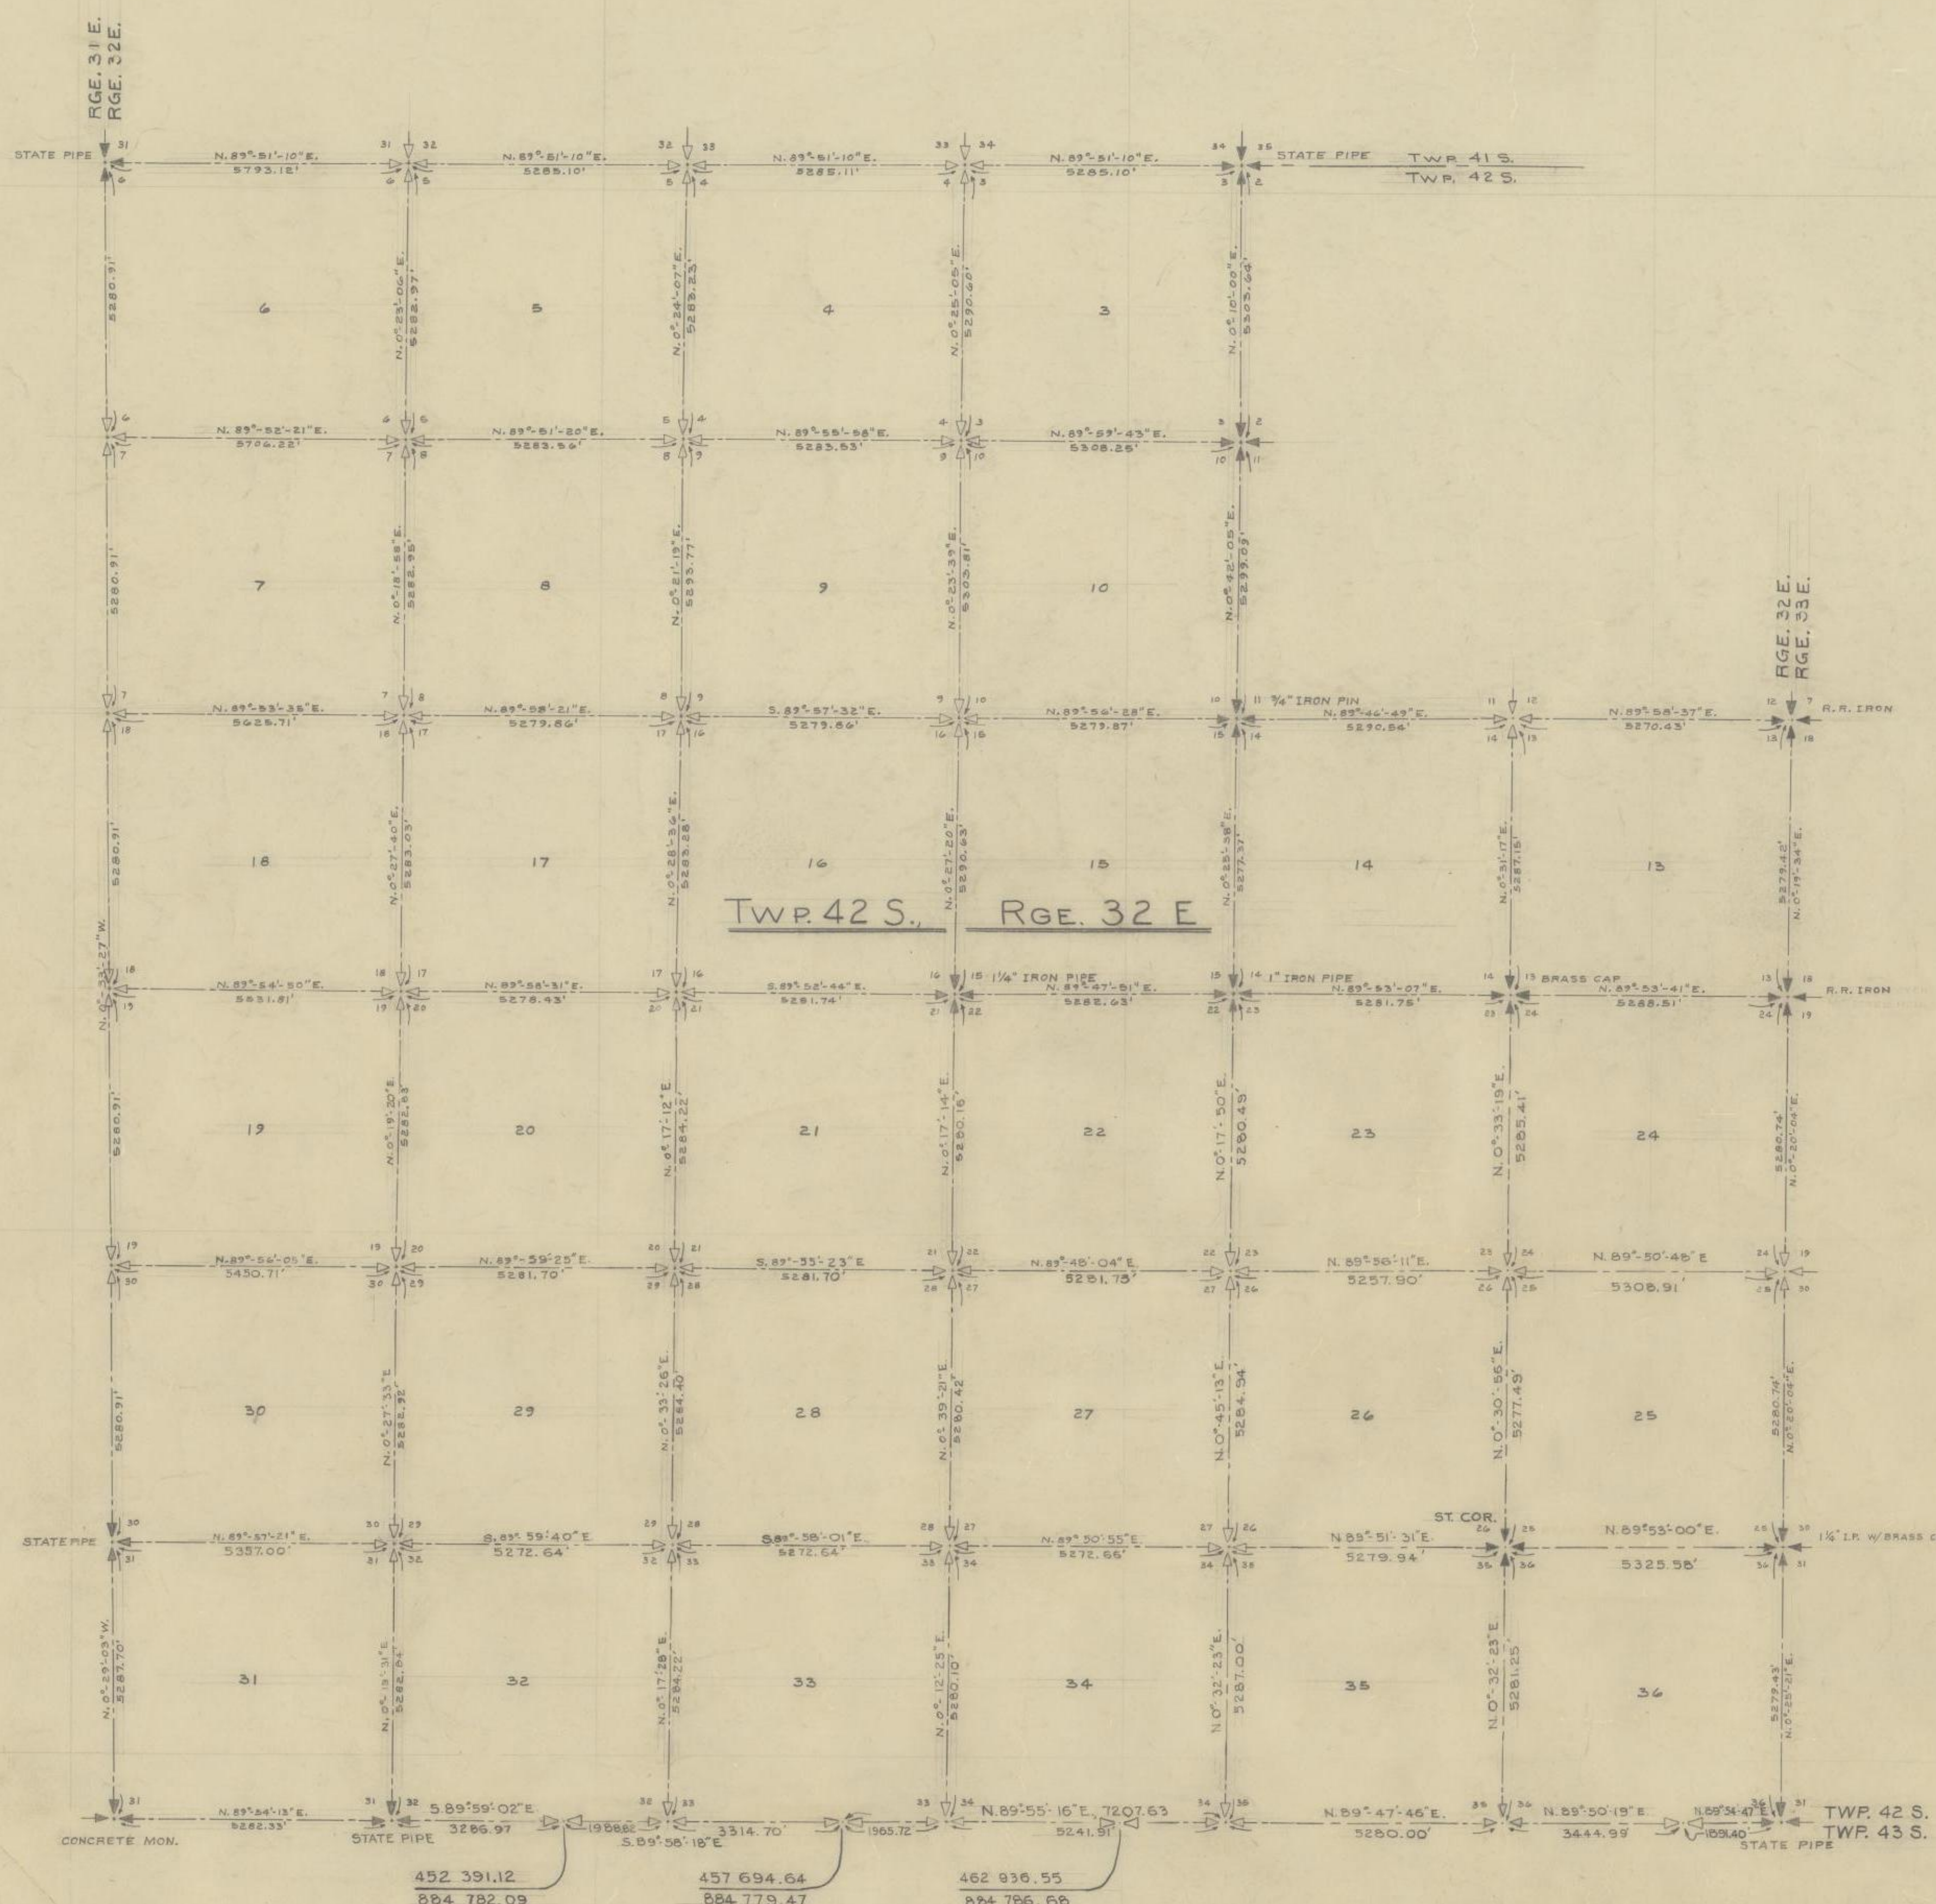


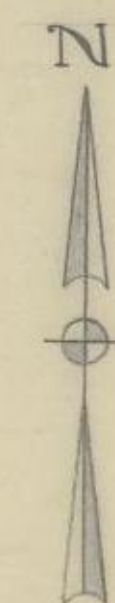

COORDINATE LOCATION	COORDINATE X	COORDINATE Y
N.W. COR. SEC. 6	443,520.27	916,464.96
N.E. COR. SEC. 6	449,313.37	916,479.85
N.E. COR. SEC. 5	454,598.45	916,493.43
N.E. COR. SEC. 4	459,863.54	916,507.01
N.E. COR. SEC. 3	465,168.62	916,520.59
N.W. COR. SEC. 7	443,571.65	911,184.30
N.E. COR. SEC. 7	449,277.86	911,197.00
N.E. COR. SEC. 8	454,561.40	911,210.33
N.E. COR. SEC. 9	459,844.93	911,216.54
N.E. COR. SEC. 10	465,153.18	911,216.97
N.W. COR. SEC. 18	443,623.02	905,903.63
N.E. COR. SEC. 18	449,248.72	905,914.13
N.E. COR. SEC. 17	454,528.58	905,916.66
N.E. COR. SEC. 16	459,808.44	905,912.86
N.E. COR. SEC. 15	465,088.31	905,918.28
N.E. COR. SEC. 14	470,378.81	905,938.57
N.E. COR. SEC. 13	475,649.24	905,940.69
N.W. COR. SEC. 19	443,674.40	900,622.96
N.E. COR. SEC. 19	449,206.20	900,631.27
N.E. COR. SEC. 20	454,484.63	900,633.56
N.E. COR. SEC. 21	459,766.36	900,622.40
N.E. COR. SEC. 22	465,048.96	900,641.06
N.E. COR. SEC. 23	470,330.70	900,651.64
N.E. COR. SEC. 24	475,619.20	900,661.36
N.W. COR. SEC. 30	443,725.77	895,342.30
N.E. COR. SEC. 30	449,176.48	895,348.52
N.E. COR. SEC. 29	454,458.18	895,349.41
N.E. COR. SEC. 28	459,739.88	895,342.31
N.E. COR. SEC. 27	465,021.58	895,360.64
N.E. COR. SEC. 26	470,279.48	895,366.48
N.E. COR. SEC. 25	475,586.37	895,380.70
N.W. COR. SEC. 31	443,777.15	890,061.64
N.E. COR. SEC. 31	449,134.15	890,065.77
N.E. COR. SEC. 32	454,406.19	890,065.26
N.E. COR. SEC. 33	459,679.43	890,062.24
N.E. COR. SEC. 34	464,952.07	890,076.16
N.E. COR. SEC. 35	470,231.98	890,089.20
N.E. COR. SEC. 36	475,557.55	890,100.05
S.W. COR. SEC. 31	443,821.83	884,774.13
S.E. COR. SEC. 31	449,104.15	884,783.02
S.E. COR. SEC. 32	454,379.94	884,781.11
S.E. COR. SEC. 33	459,660.36	884,782.17
S.E. COR. SEC. 34	464,902.27	884,789.39
S.E. COR. SEC. 35	470,182.24	884,808.18
S.E. COR. SEC. 36	475,518.62	884,820.76

SOURCE OF REVISION: Computations by C.W. Computers' Hanging File titled 'Work Sheet, C-43 Sec 3, Caloosahatchee Riv'

ENGINEERING DIVISION
CENTRAL AND SOUTHERN FLORIDA
FLOOD CONTROL DISTRICT
901 EVERINA STREET WEST PALM BEACH, FLORIDA

SURVEY OF TOWNSHIP 42 S RANGE 32 E

R. S.	C.W.	24 May 61	EXTENSIVE CHGES. TO COORD. & DIMENS. IN 1/2 HALF OF TWP.	SCALE: NOT TO SCALE	BY DATE
H. N.	245	3/23/64	REVISED BEARINGS & DIST. ON THE S.E. LINE OF SEC. 23 & THE N.E. LINE OF SEC. 26 & REVISED CORNER IN COR. SEC. 27	DRAWN: W.C.M.	8-20-63
DWN.	CKD.	DATE	REVISIONS	TRACED:	
				CHECKED: 245	8-20-63
DESIGN	APPROVED	DRAWING NUMBER	SHEET		
		C-43-24	1 OF 1		