



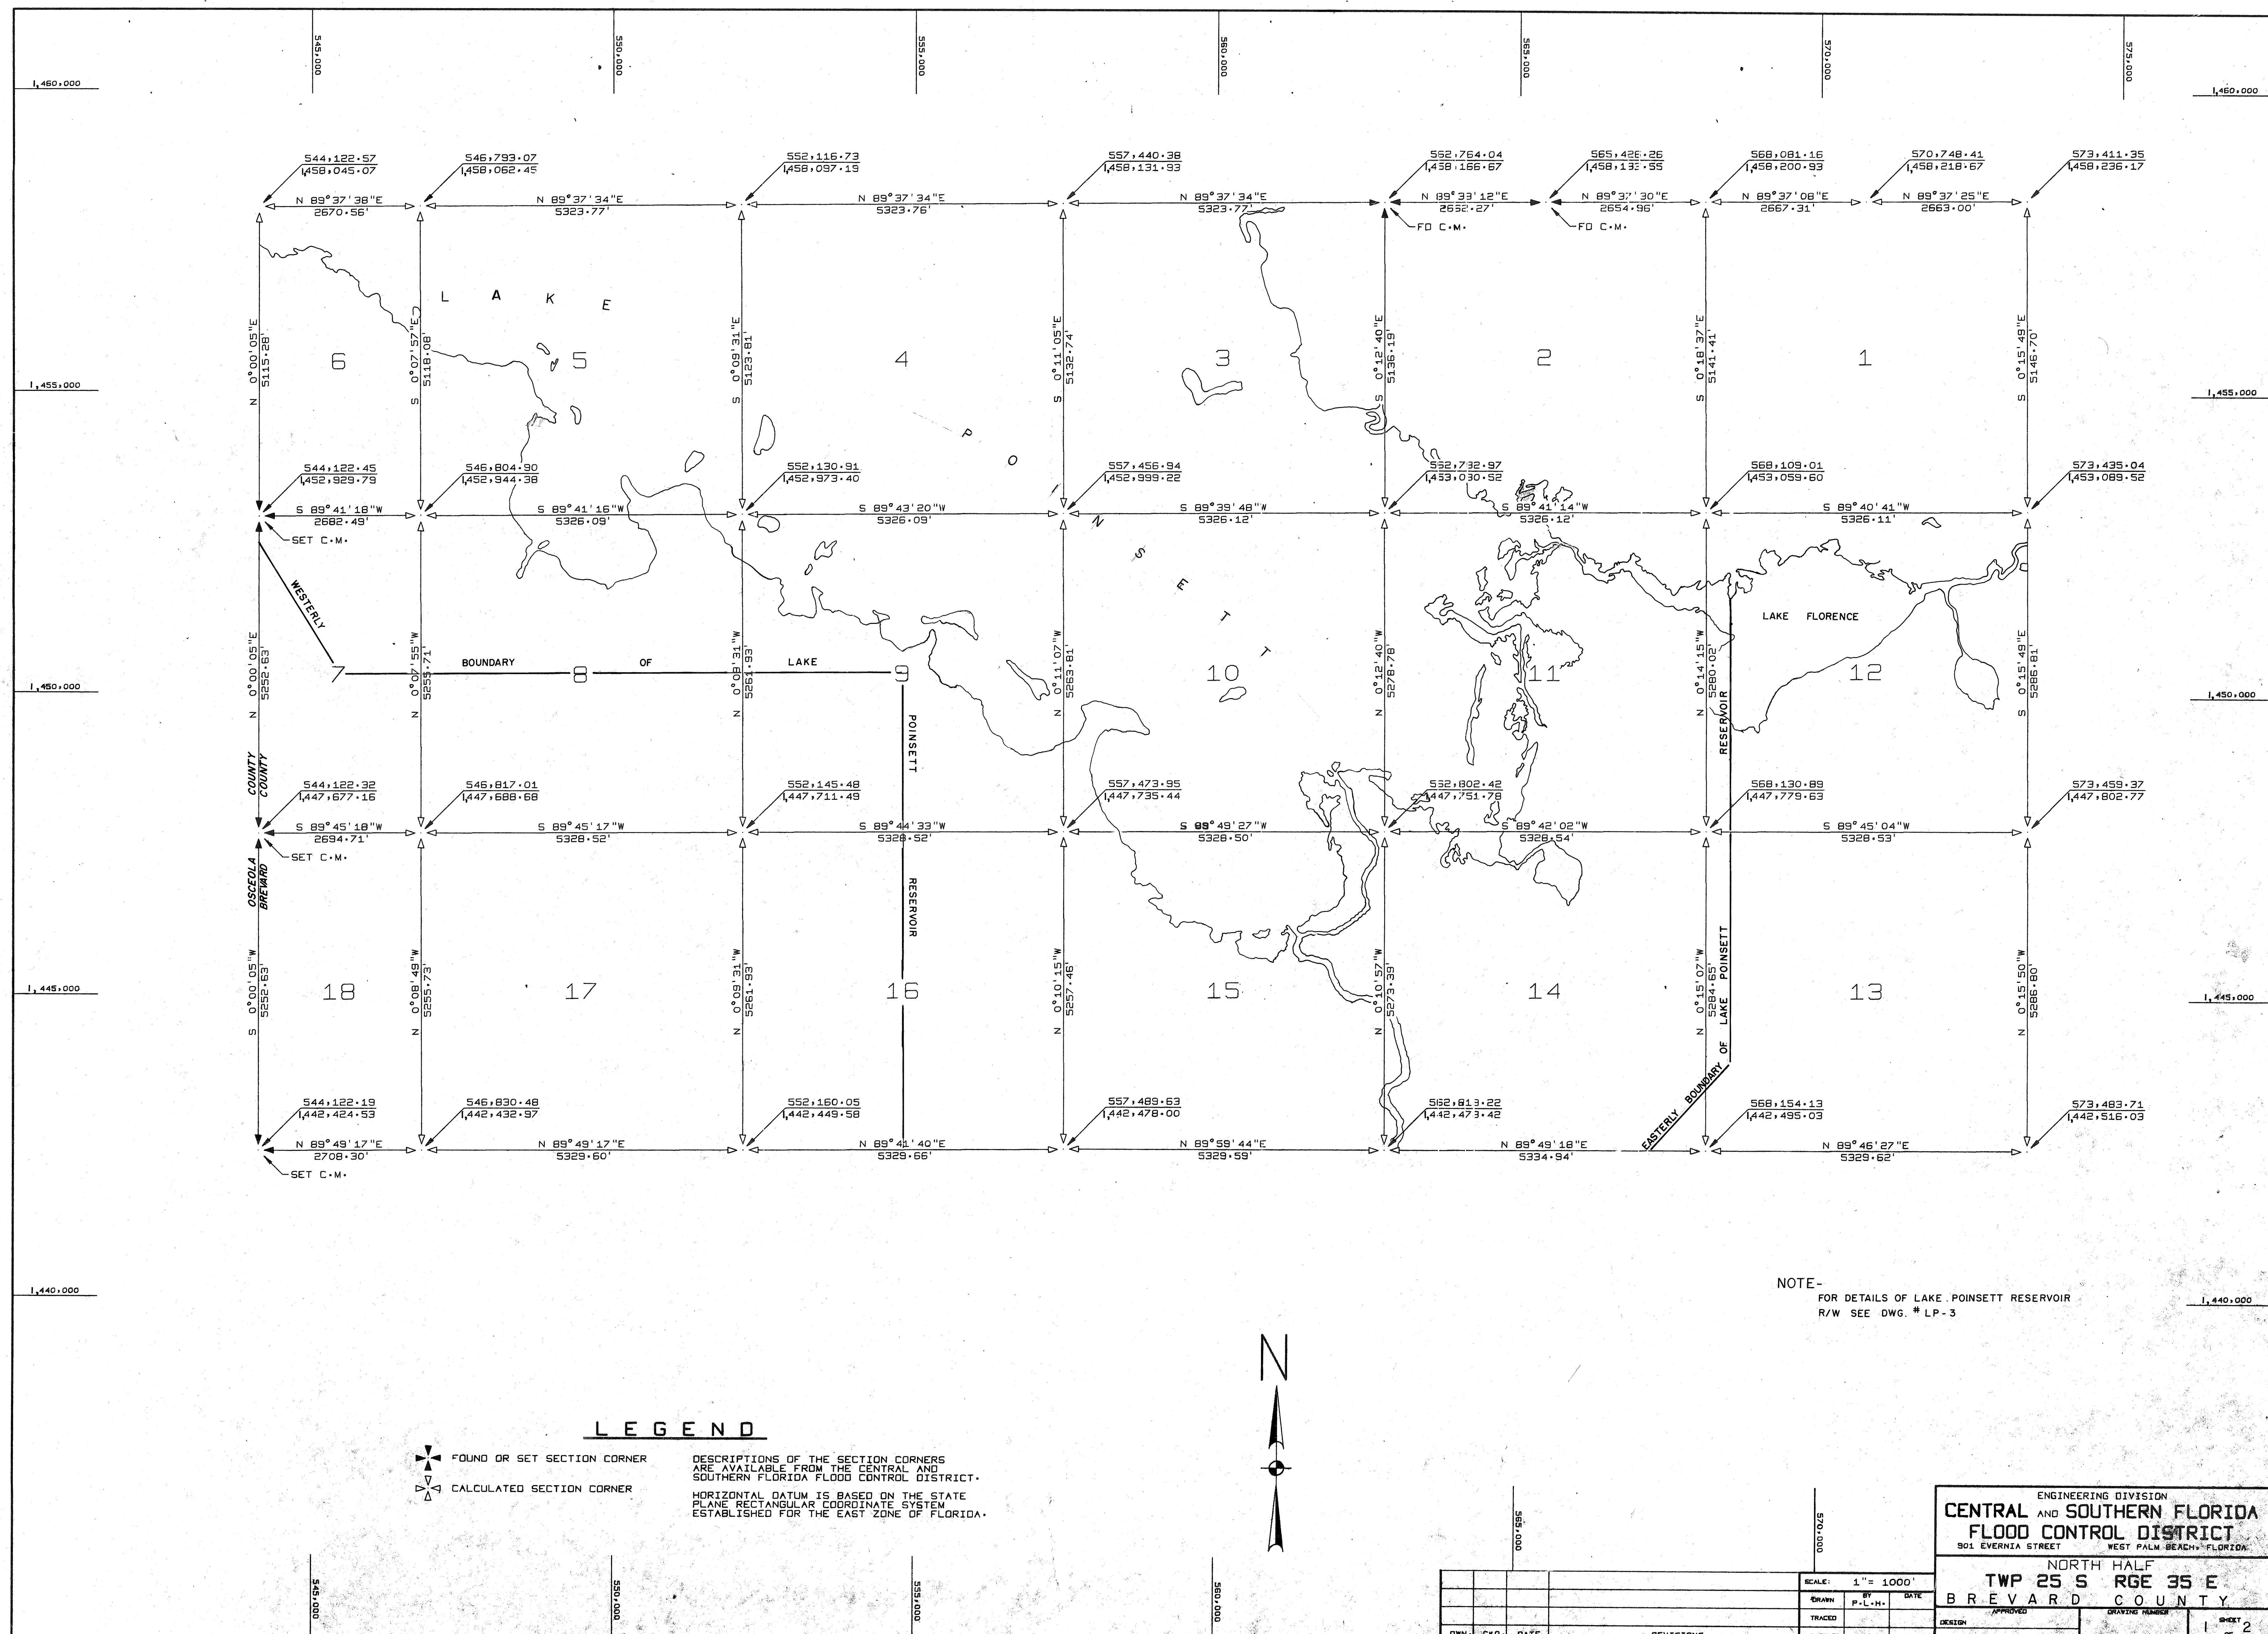

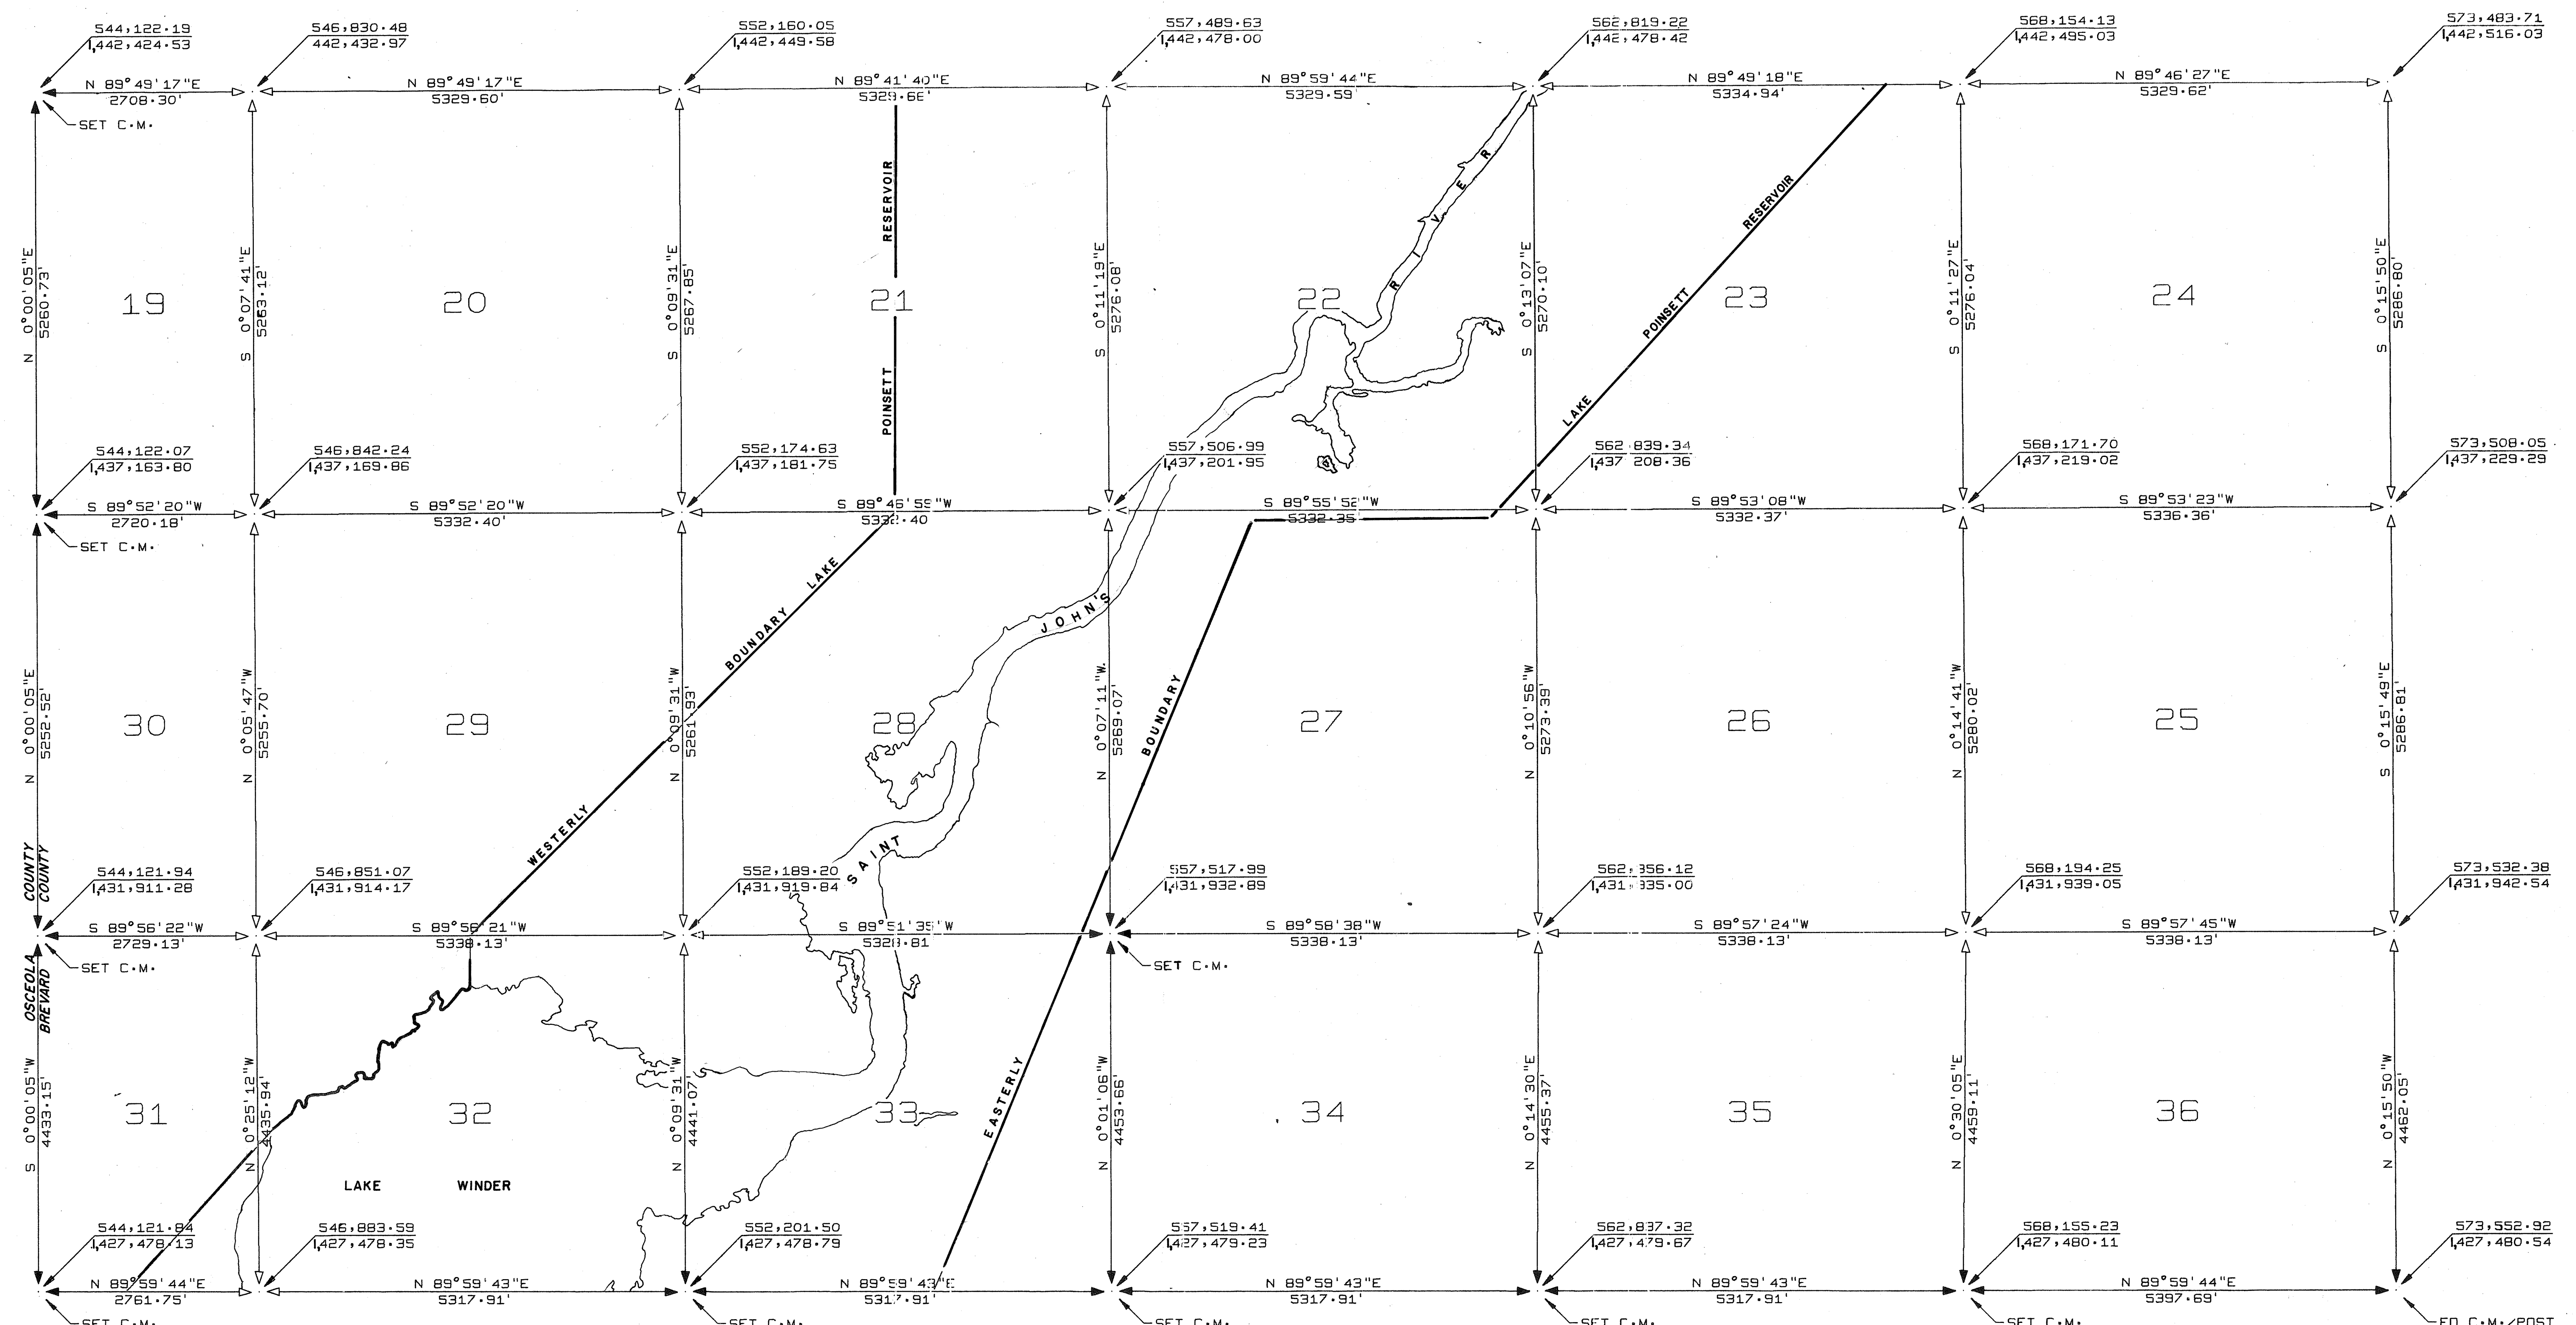




NOTE-  
FOR DETAILS OF LAKE POINSETT  
RESERVOIR SEE DWG. # LP-3

**LEGEND**

✕ FOUND OR SET SECTION CORNER  
△ CALCULATED SECTION CORNER

DESCRIPTIONS OF THE SECTION CORNERS  
ARE AVAILABLE FROM THE CENTRAL AND  
SOUTHERN FLORIDA FLOOD CONTROL DISTRICT.  
HORIZONTAL DATUM IS BASED ON THE STATE  
PLANE RECTANGULAR COORDINATE SYSTEM  
ESTABLISHED FOR THE EAST ZONE OF FLORIDA.

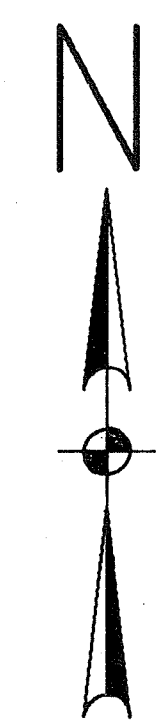

|   |  |                |  |
|---|--|----------------|--|
| ENGINEERING DIVISION<br><b>CENTRAL AND SOUTHERN FLORIDA<br/>FLOOD CONTROL DISTRICT</b><br>301 EVERNIA STREET WEST PALM BEACH, FLORIDA |  |                |  |
| SOUTH HALF<br><b>TWP 25 S RGE 35 E</b><br>BREVARD COUNTY                                                                              |  |                |  |
| APPROVED   |  | DRAWING NUMBER |  |
| DESIGN   |  | 2 OF 2         |  |
| SURVEY   |  |                |  |

|                   |           |
|-------------------|-----------|
| SCALE: 1" = 1000' | DATE      |
| DRAWN BY P.L.H.   |           |
| TRACED            |           |
| CHECKED           |           |
| DWN. CKD. DATE    | REVISIONS |