


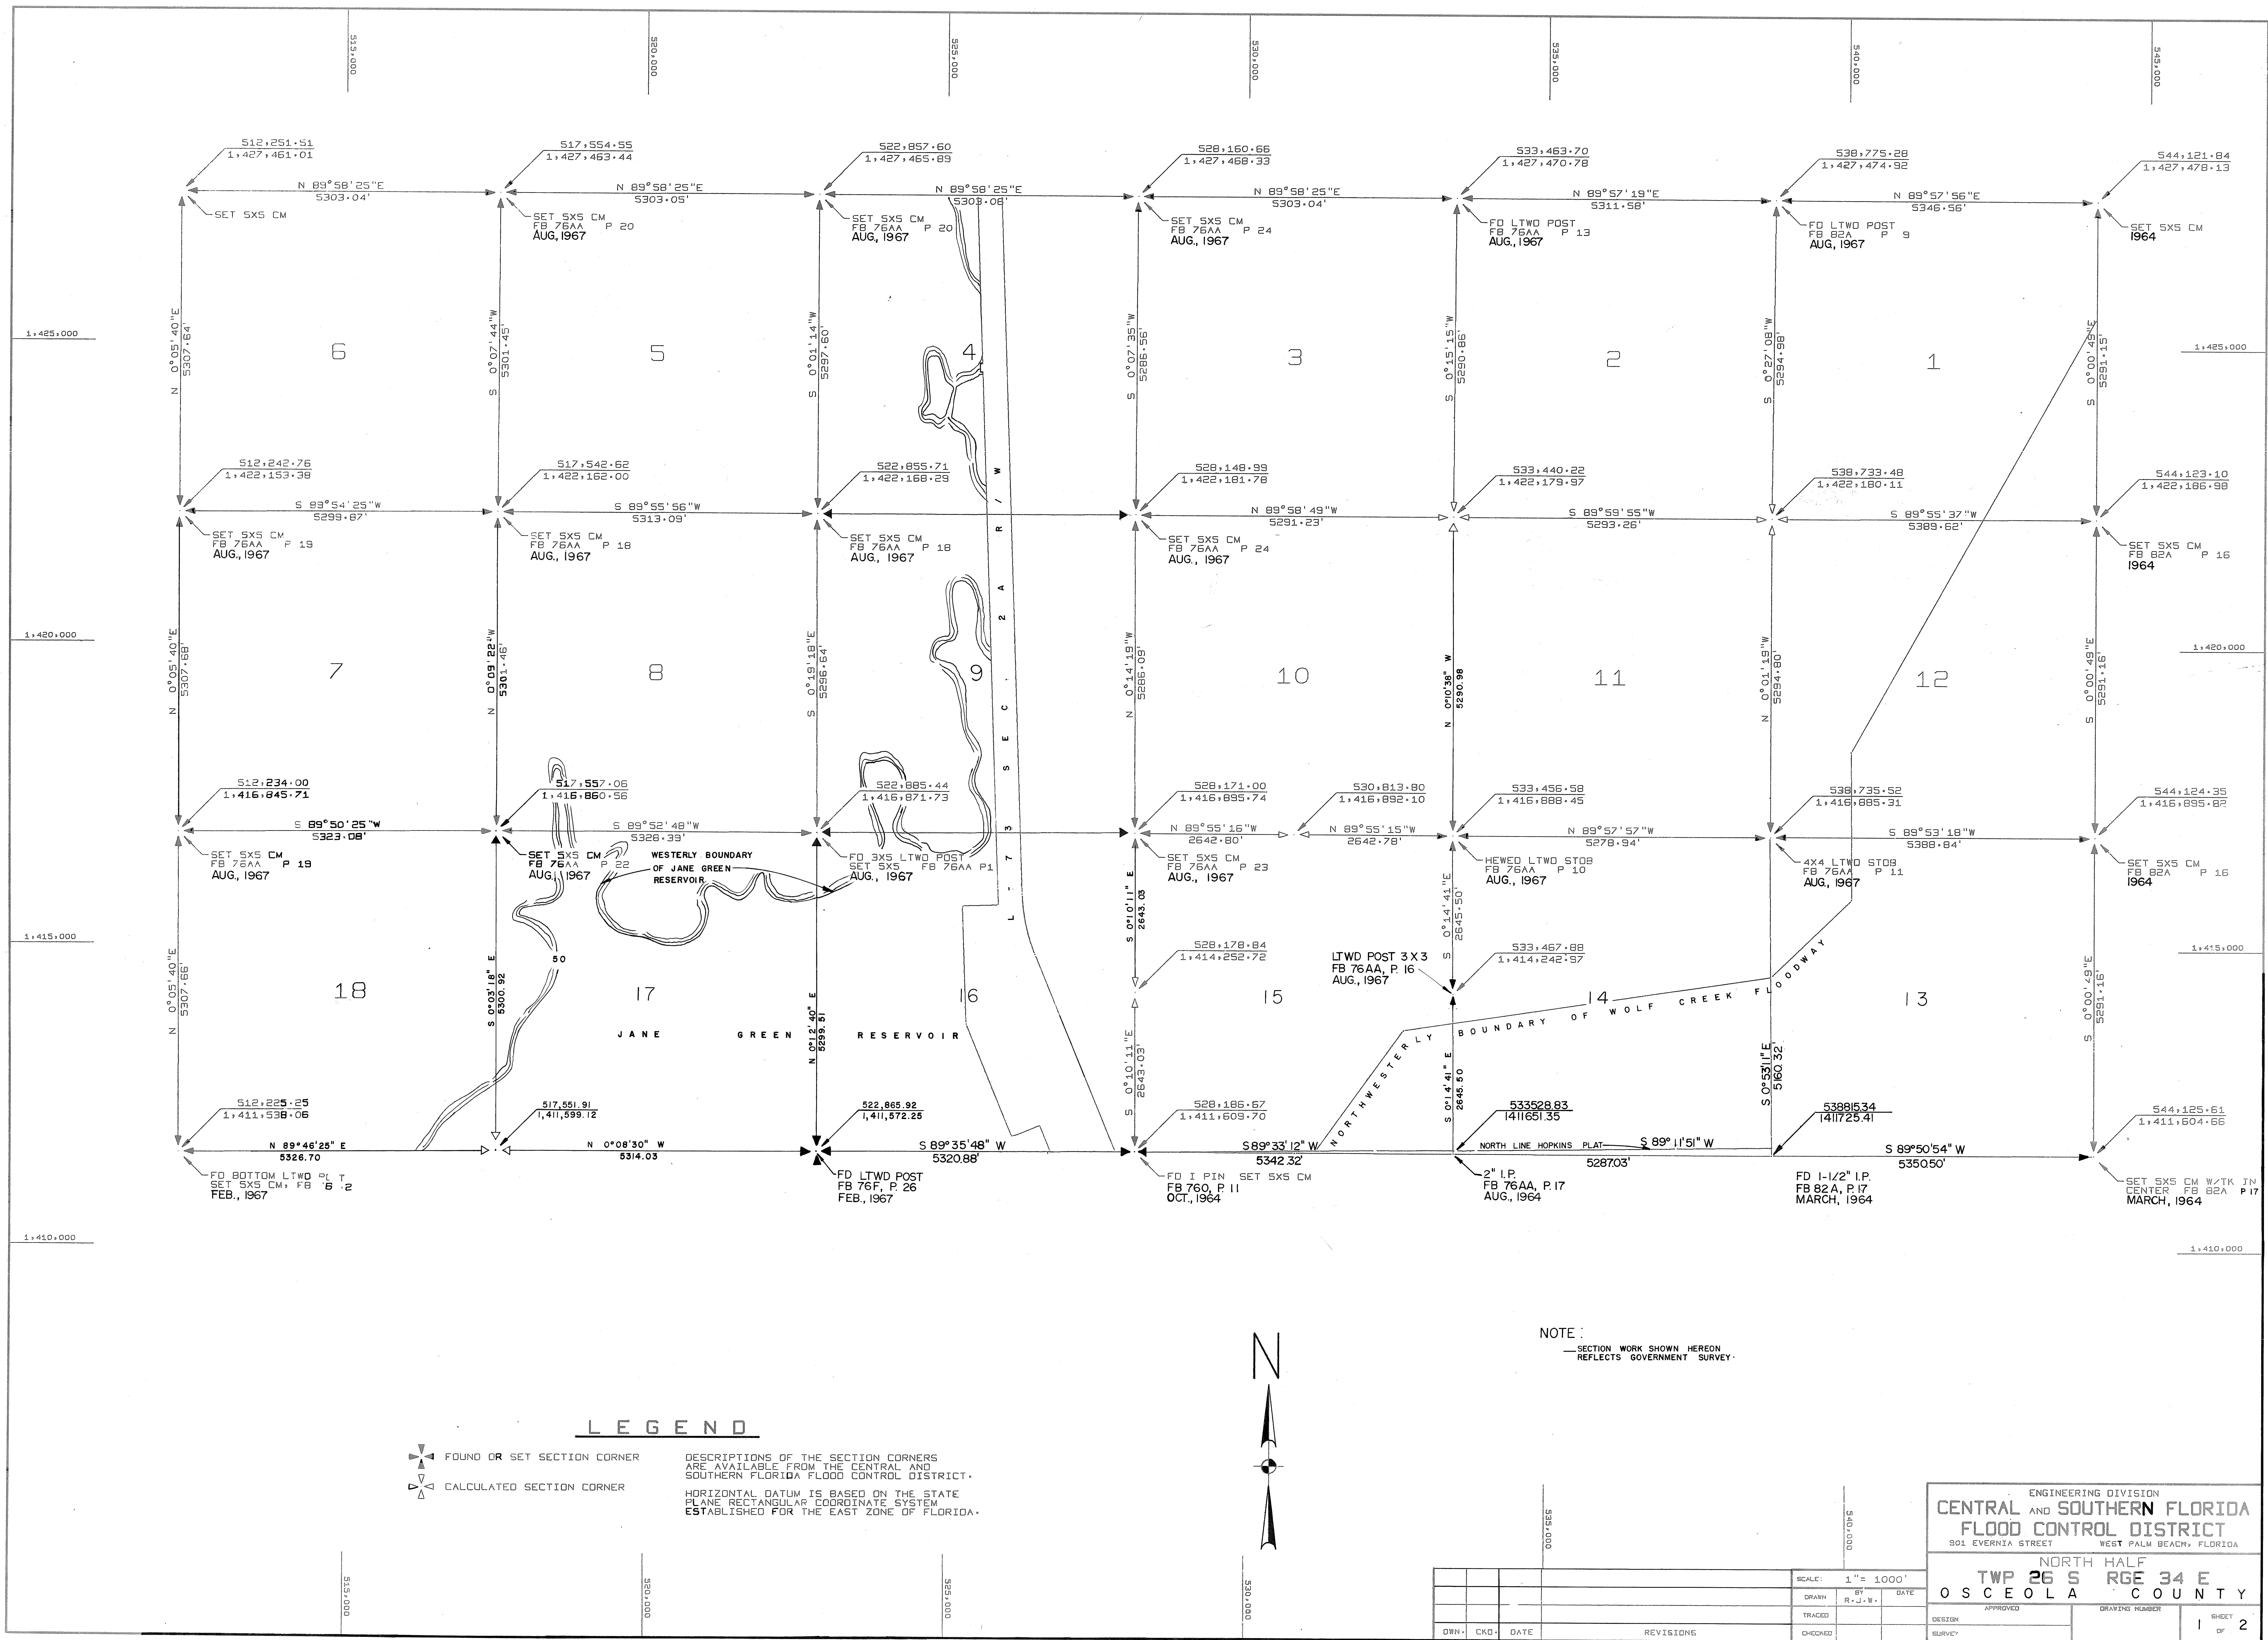

LEGEND

FOUND OR SET SECTION CORNER
CALCULATED SECTION CORNER

DESCRIPTIONS OF THE SECTION CORNERS ARE AVAILABLE FROM THE CENTRAL AND SOUTHERN FLORIDA FLOOD CONTROL DISTRICT.
HORIZONTAL DATUM IS BASED ON THE STATE PLANE RECTANGULAR COORDINATE SYSTEM ESTABLISHED FOR THE EAST ZONE OF FLORIDA.

NOTE:
SECTION WORK SHOWN HEREON
REFLECTS GOVERNMENT SURVEY.

ENGINEERING DIVISION
CENTRAL AND SOUTHERN FLORIDA
FLOOD CONTROL DISTRICT
301 EVERNIA STREET WEST PALM BEACH, FLORIDA

NORTH HALF
TWP 26 S RGE 34 E
OSCEOLA COUNTY

DESIGN APPROVED
SURVEY

DRAWN BY R. J. W. DATE
TRACED
CHECKED

REVISIONS

SHEET 2 OF 2

