


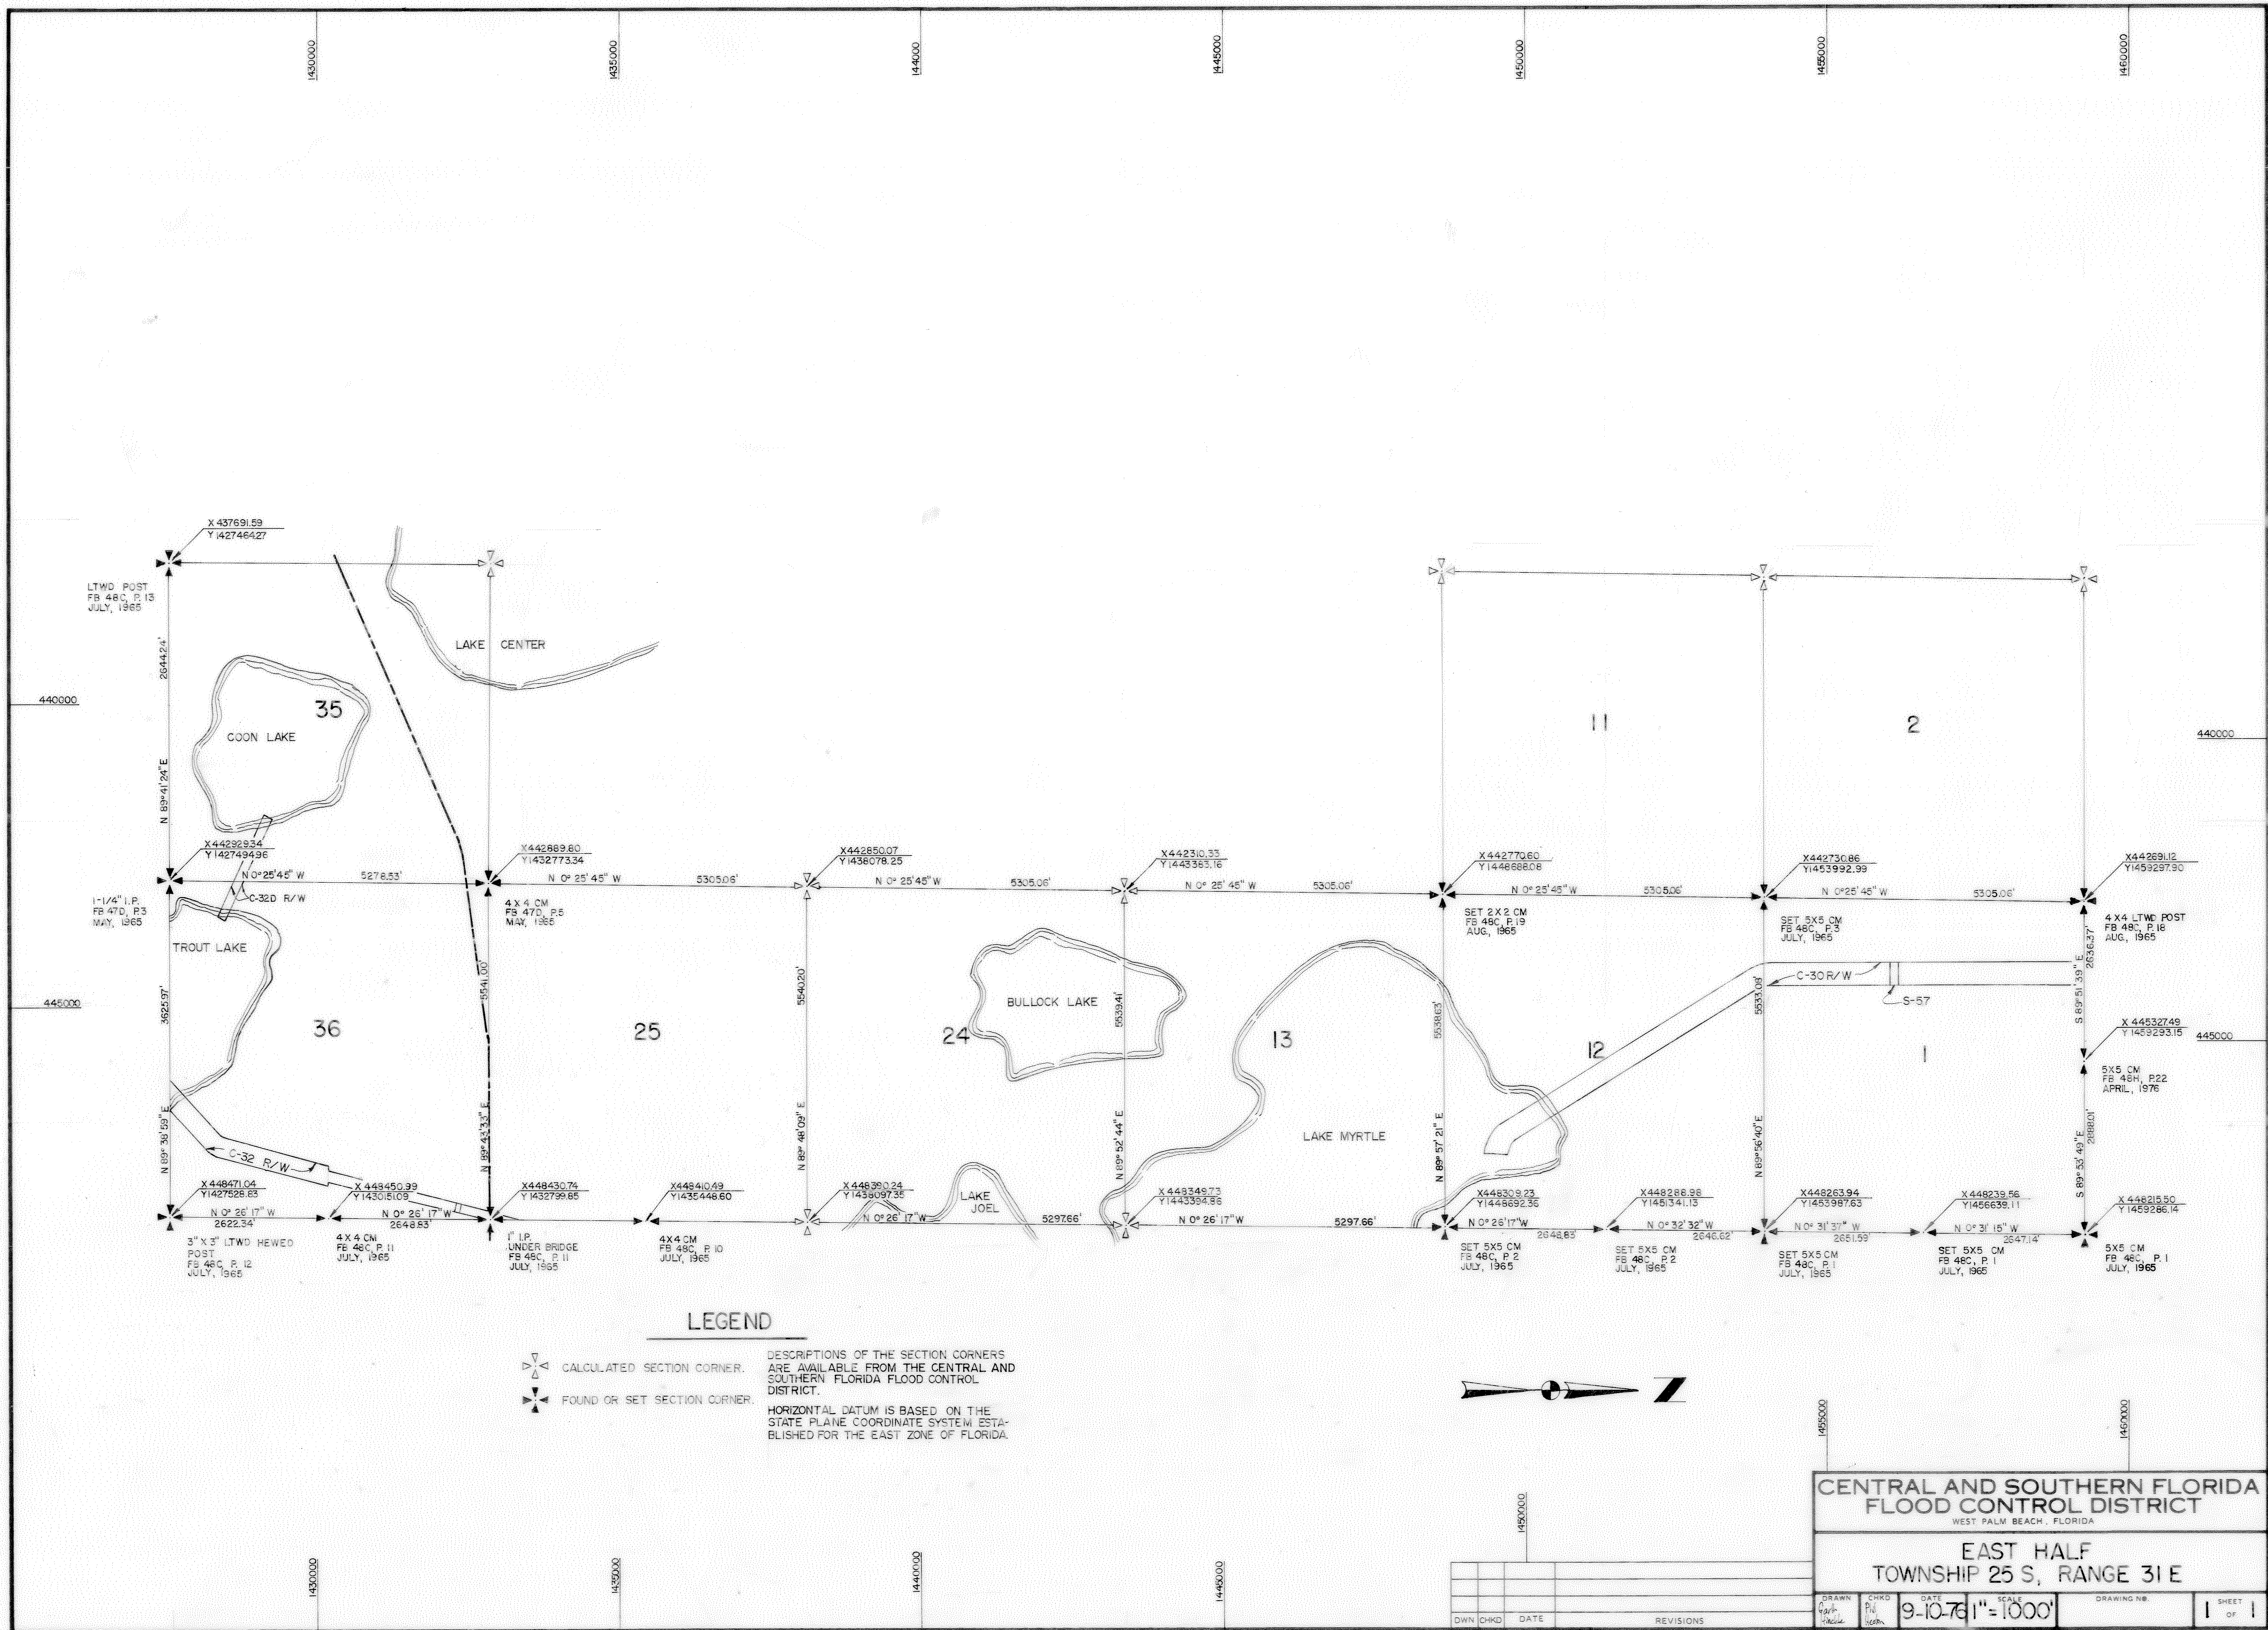


LEGEND

⚡ CALCULATED SECTION CORNER.
⚡ FOUND OR SET SECTION CORNER.

DESCRIPTIONS OF THE SECTION CORNERS ARE AVAILABLE FROM THE CENTRAL AND SOUTHERN FLORIDA FLOOD CONTROL DISTRICT.

HORIZONTAL DATUM IS BASED ON THE STATE PLANE COORDINATE SYSTEM ESTABLISHED FOR THE EAST ZONE OF FLORIDA.

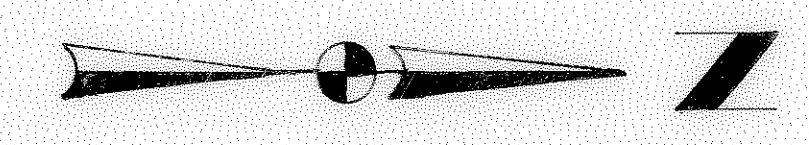


DWN	CHKD	DATE	REVISIONS

CENTRAL AND SOUTHERN FLORIDA FLOOD CONTROL DISTRICT WEST PALM BEACH, FLORIDA			
EAST HALF TOWNSHIP 25 S, RANGE 31 E			
DRAWN C. J. GARDNER	CHKD T. J. GARDNER	DATE 9-10-71	SCALE 1"=1000'
DRAWING NO.			SHEET OF 1

DESCRIPTION



1B-

18/52
25/31

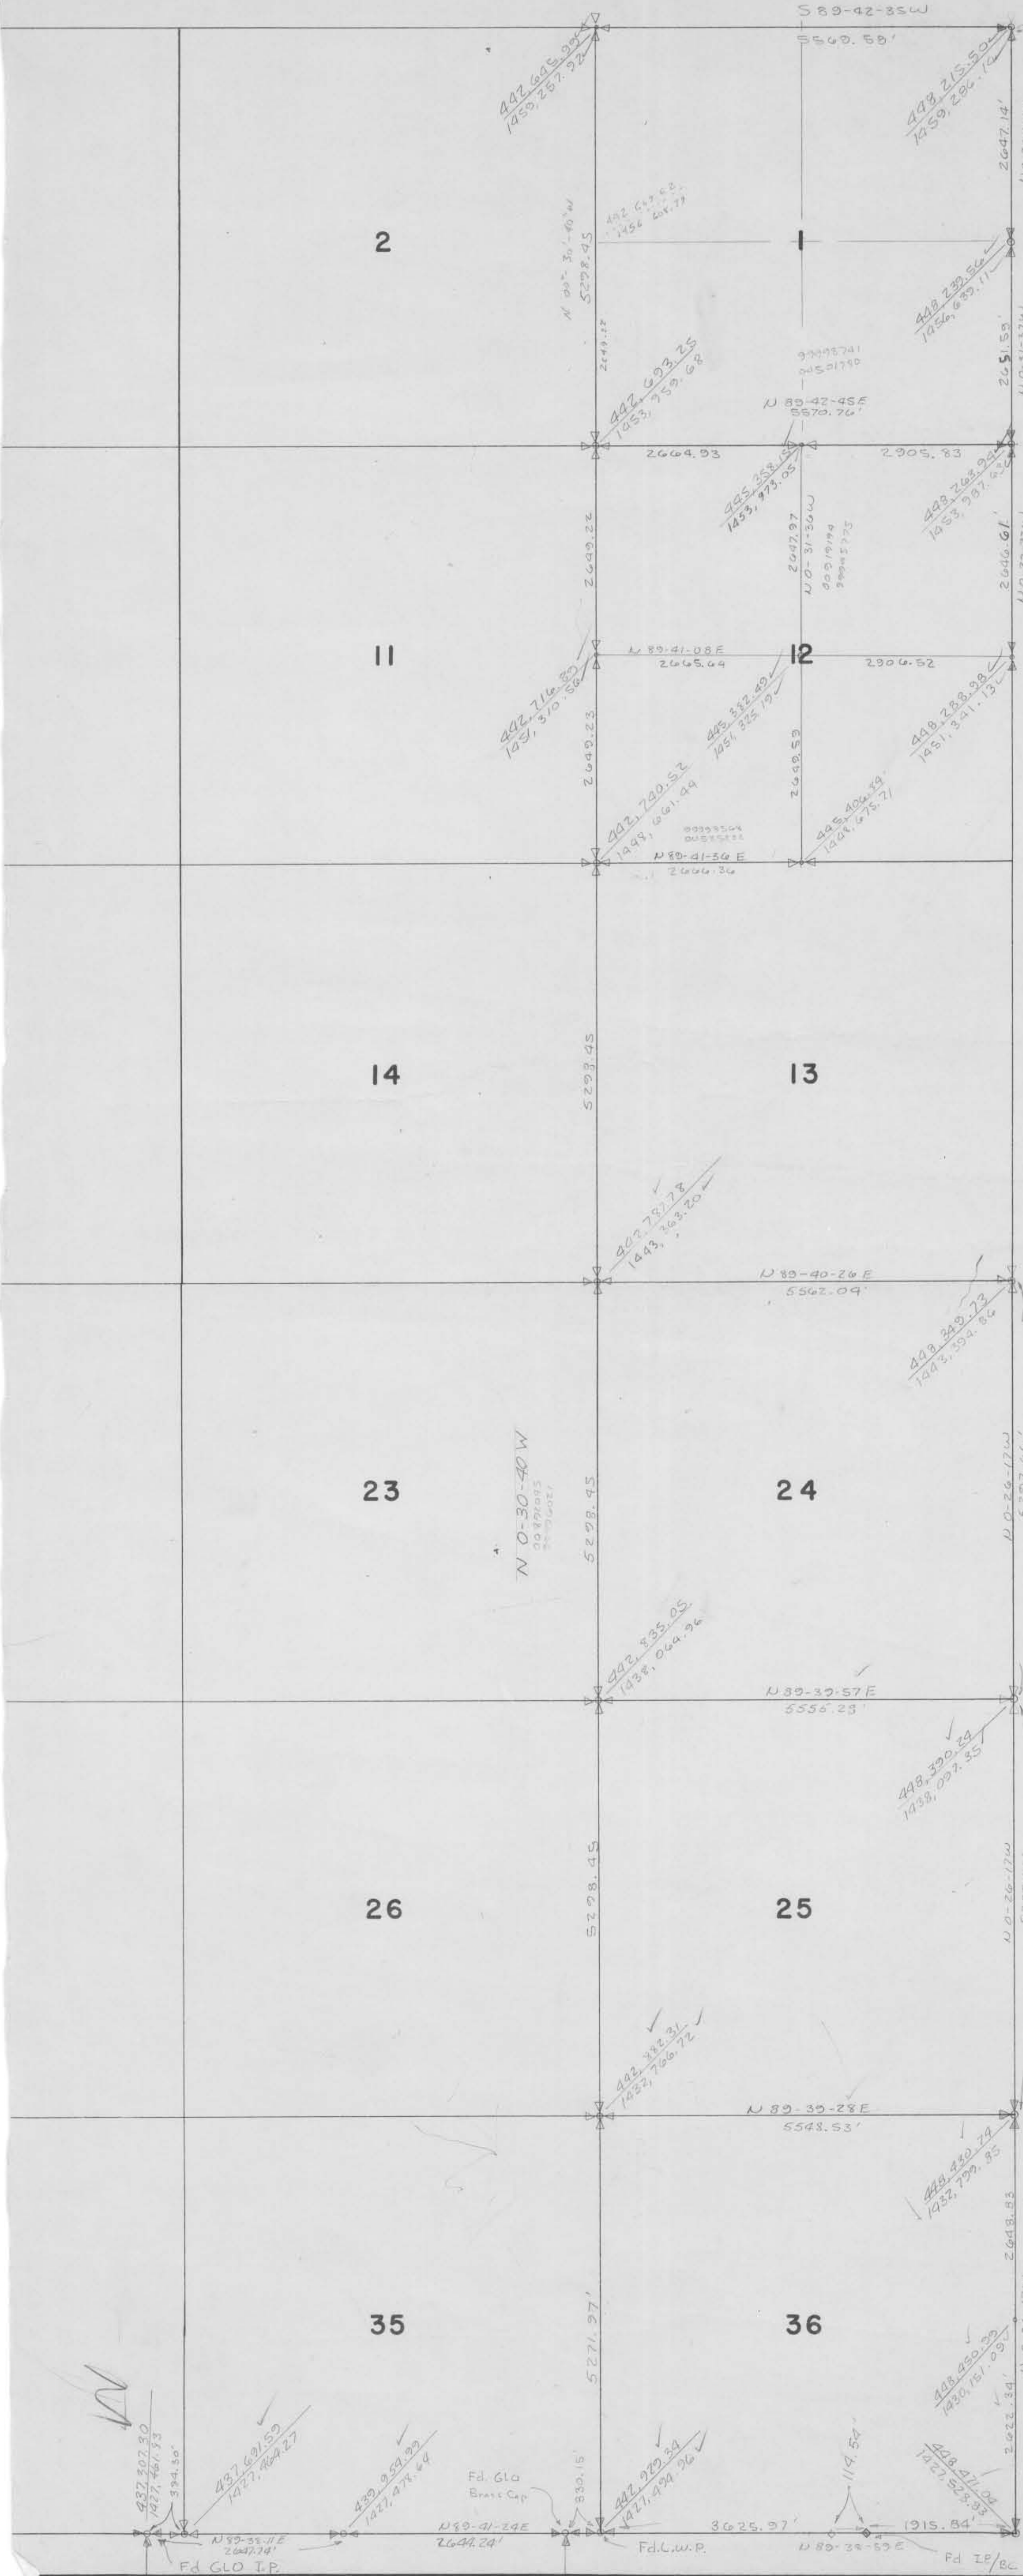

Fd. L.W.P.
Fd. Post. Set Sw S C.M.
Fd. Bearing Trees Set Sw S C.M.
Fd. Post. Set Sw S C.M.

TOWNSHIP 25 S.
RANGE 31 E.
COUNTY C-32 HANGING

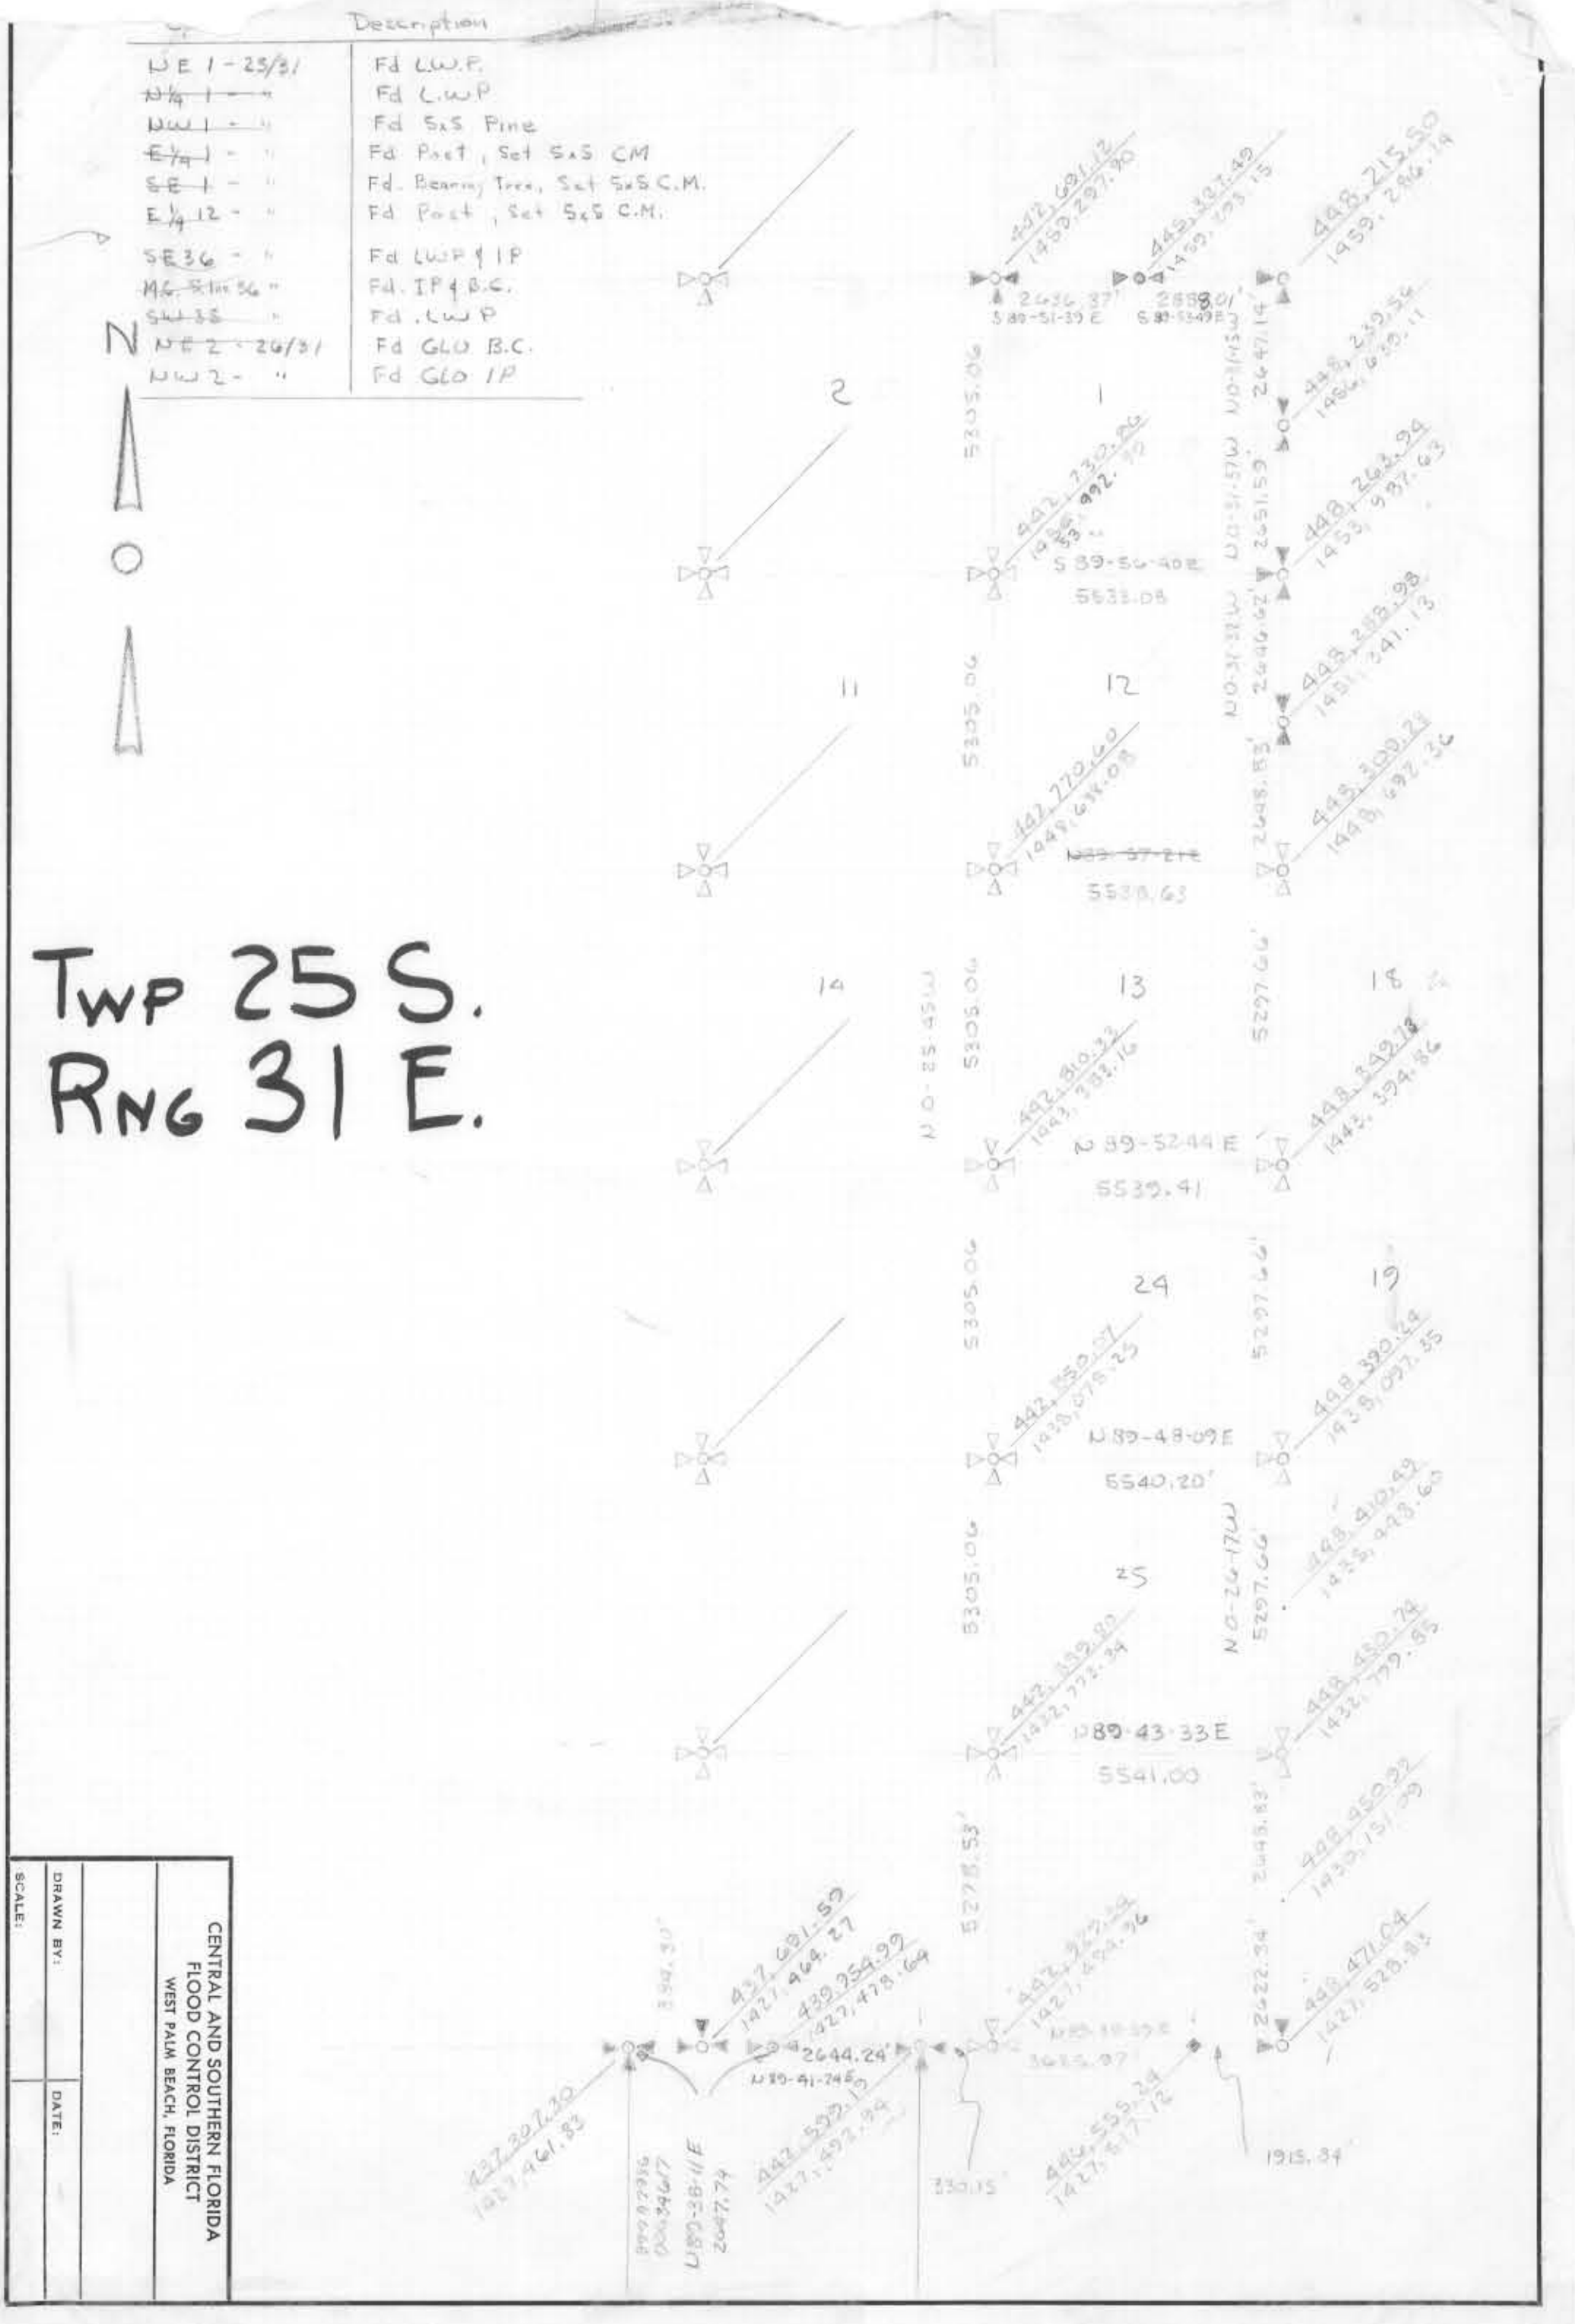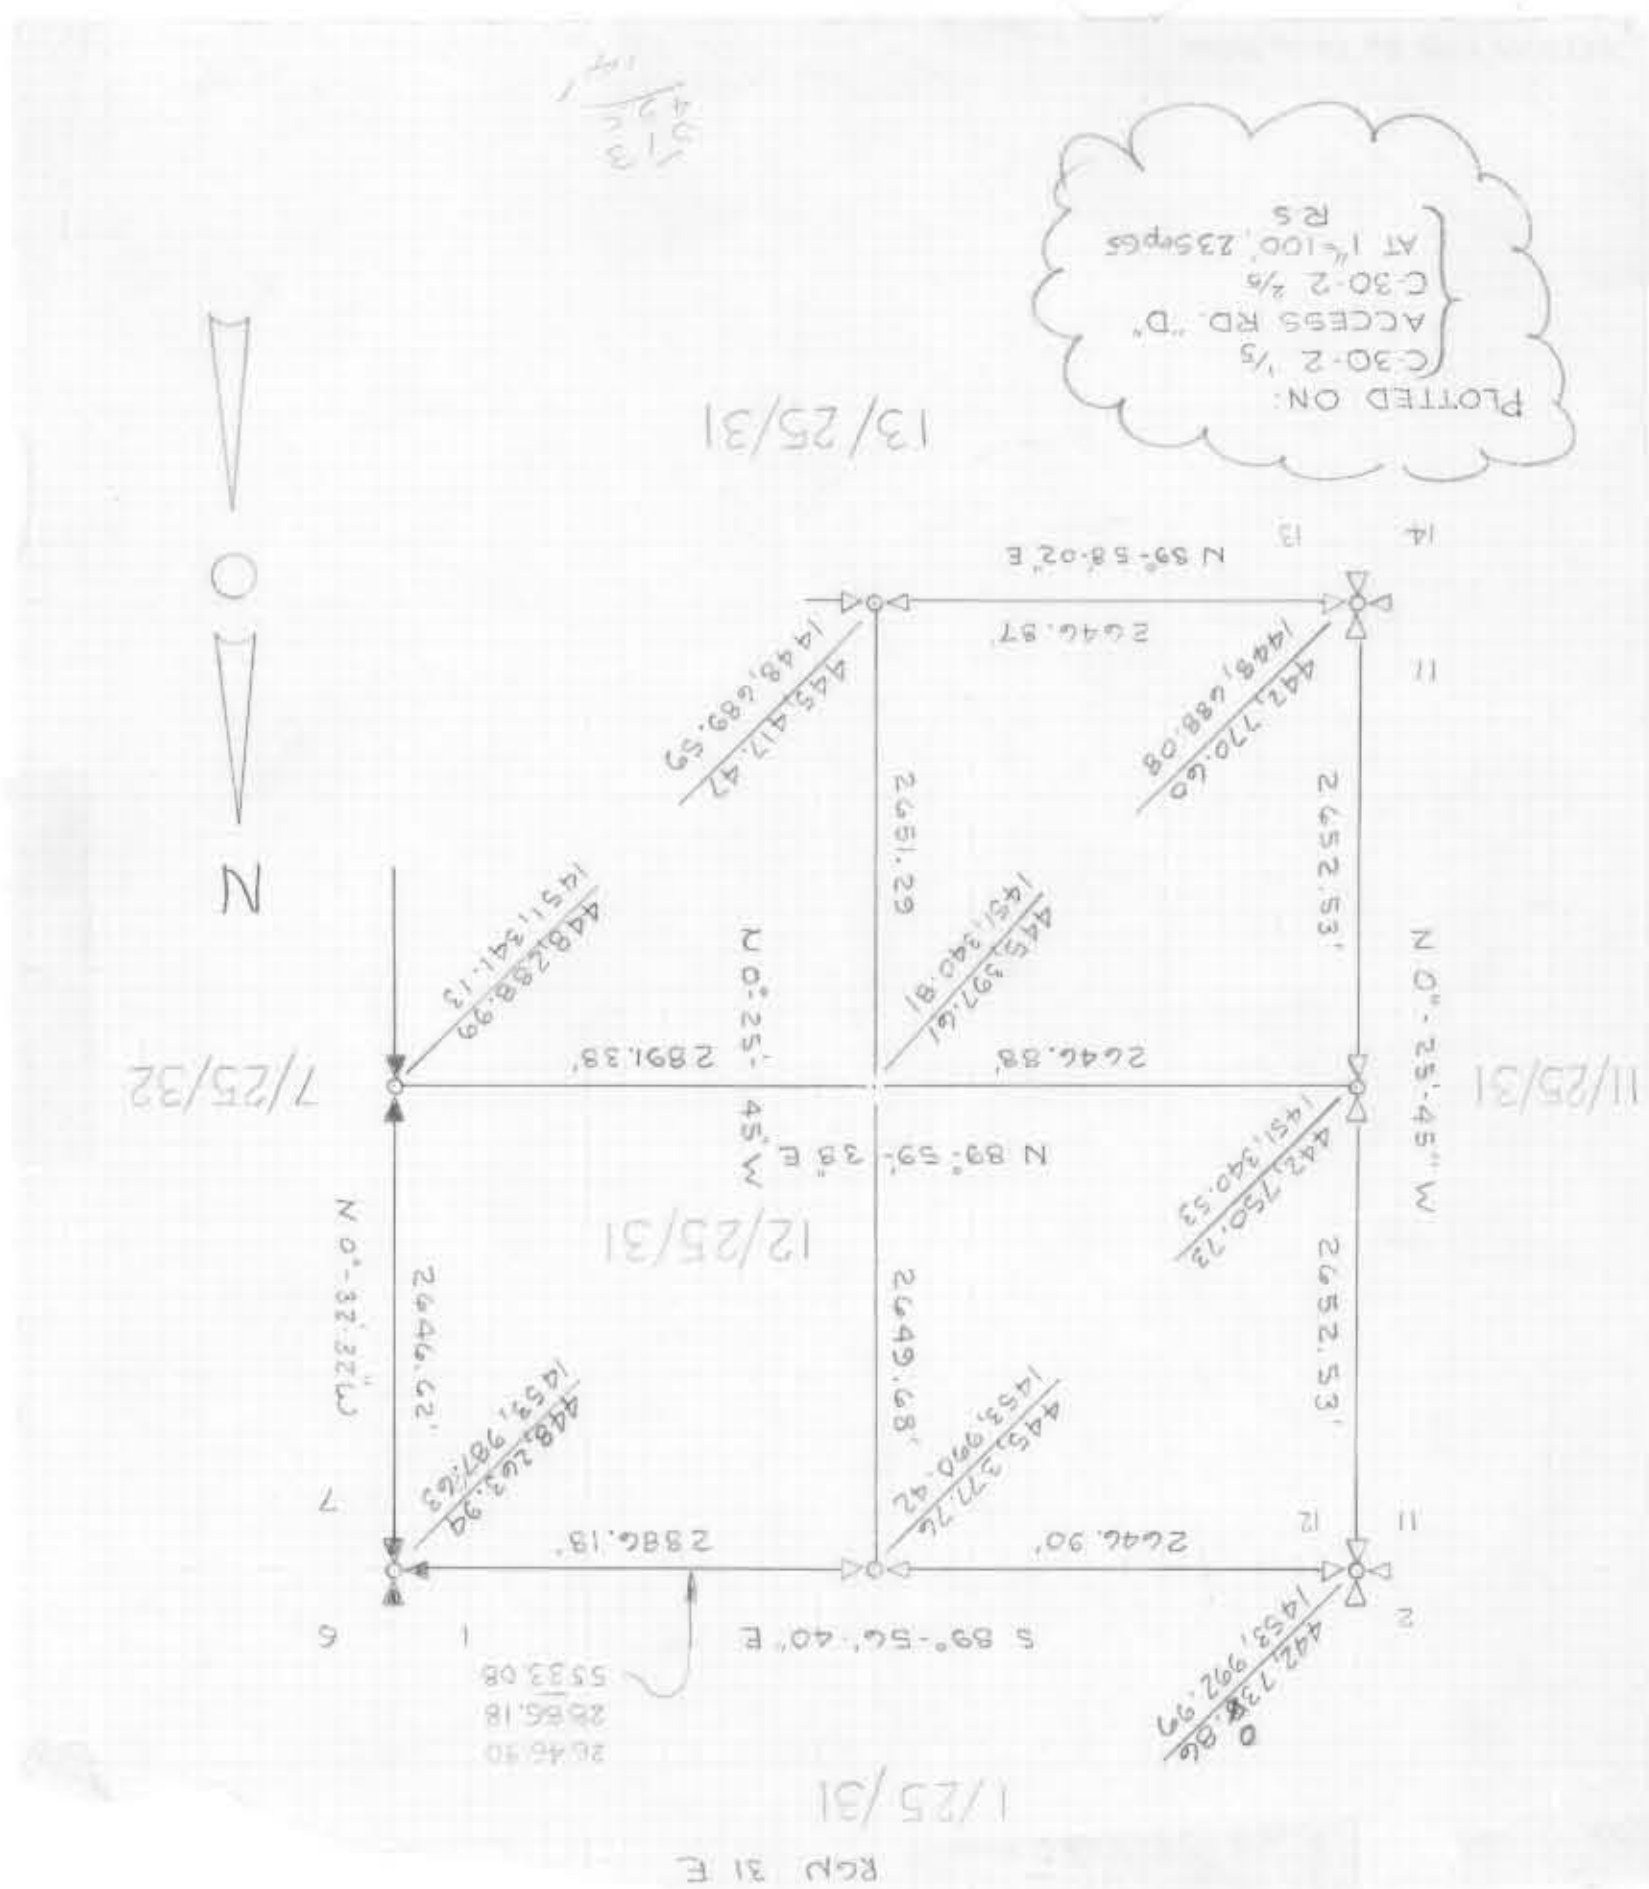

CENTRAL AND SOUTHERN FLORIDA
FLOOD CONTROL DISTRICT
WEST PALM BEACH, FLORIDA

DRAWN BY: _____ DATE: _____

SCALE: _____