


SURVEY FOR
FLORIDA POWER CORPORATION
WEST LAKE WALES—FLORIDA POWER AND LIGHT COMPANY 240KV TRANSMISSION TIE LINE
ORANGE COUNTY, FLORIDA

DESCRIPTION: LOCATION OF FLORIDA POWER CORPORATION'S WEST LAKE WALES—FLORIDA POWER AND LIGHT COMPANY 240 KV TRANSMISSION TIE LINE, THROUGH THE SE 1/4 OF SE 1/4 OF SECTION 34, SECTION 35, THE SE 1/4 OF SE 1/4 OF SECTION 26, AND THAT PART OF THE SW 1/4 OF SECTION 25 LYING SOUTH AND WEST OF THE ST. JOHNS RIVER, LESS THE RIGHT-OF-WAY FOR STATE ROAD NO. 520, ALL BEING IN TOWNSHIP 24 SOUTH, RANGE 34 EAST, ORANGE COUNTY, FLORIDA, BEING MORE PARTICULARLY DESCRIBED AS FOLLOWS:
BEGINNING AT A POINT ON THE SOUTH BOUNDARY OF SECTION 34, TOWNSHIP 24 SOUTH, RANGE 34 EAST, S. 89° 56' 08" E. 5208.39 FEET FROM THE S.W. CORNER OF SAID SECTION 34, THENCE N. 89° 56' 08" W. ALONG SAID SOUTH BOUNDARY, 225.80 FEET, THENCE N. 39° 15' 37" E., 10,870.72 FEET TO THE SOUTHERLY RIGHT-OF-WAY LINE OF FLORIDA POWER AND LIGHT COMPANY'S EXISTING BREVARD-SANFORD 230 KV TRANSMISSION LINE, SAID POINT BEING 55.00 FEET FROM AND AT RIGHT ANGLE TO THE CENTER LINE OF SAID EXISTING TRANSMISSION LINE, THENCE S. 85° 44' 23" E., ALONG SAID SOUTHERLY RIGHT-OF-WAY LINE TO THE WATER'S EDGE OF THE ST. JOHNS RIVER, THENCE SOUTHEASTERLY ALONG AND WITH SAID WATER'S EDGE TO A POINT 187.50 FEET FROM AND AT RIGHT ANGLE TO THE CENTER LINE OF SAID EXISTING TRANSMISSION LINE, THENCE N. 85° 44' 23" W., PARALLEL TO SAID CENTER LINE, TO A POINT N. 39° 15' 37" E. FROM THE POINT OF BEGINNING, THENCE S. 39° 15' 37" W., 10,688.81 FEET TO THE POINT OF BEGINNING, EXCEPT THE RIGHT-OF-WAY FOR STATE ROAD NO. 520, CONTAINING 43.5 ACRES, MORE OR LESS.

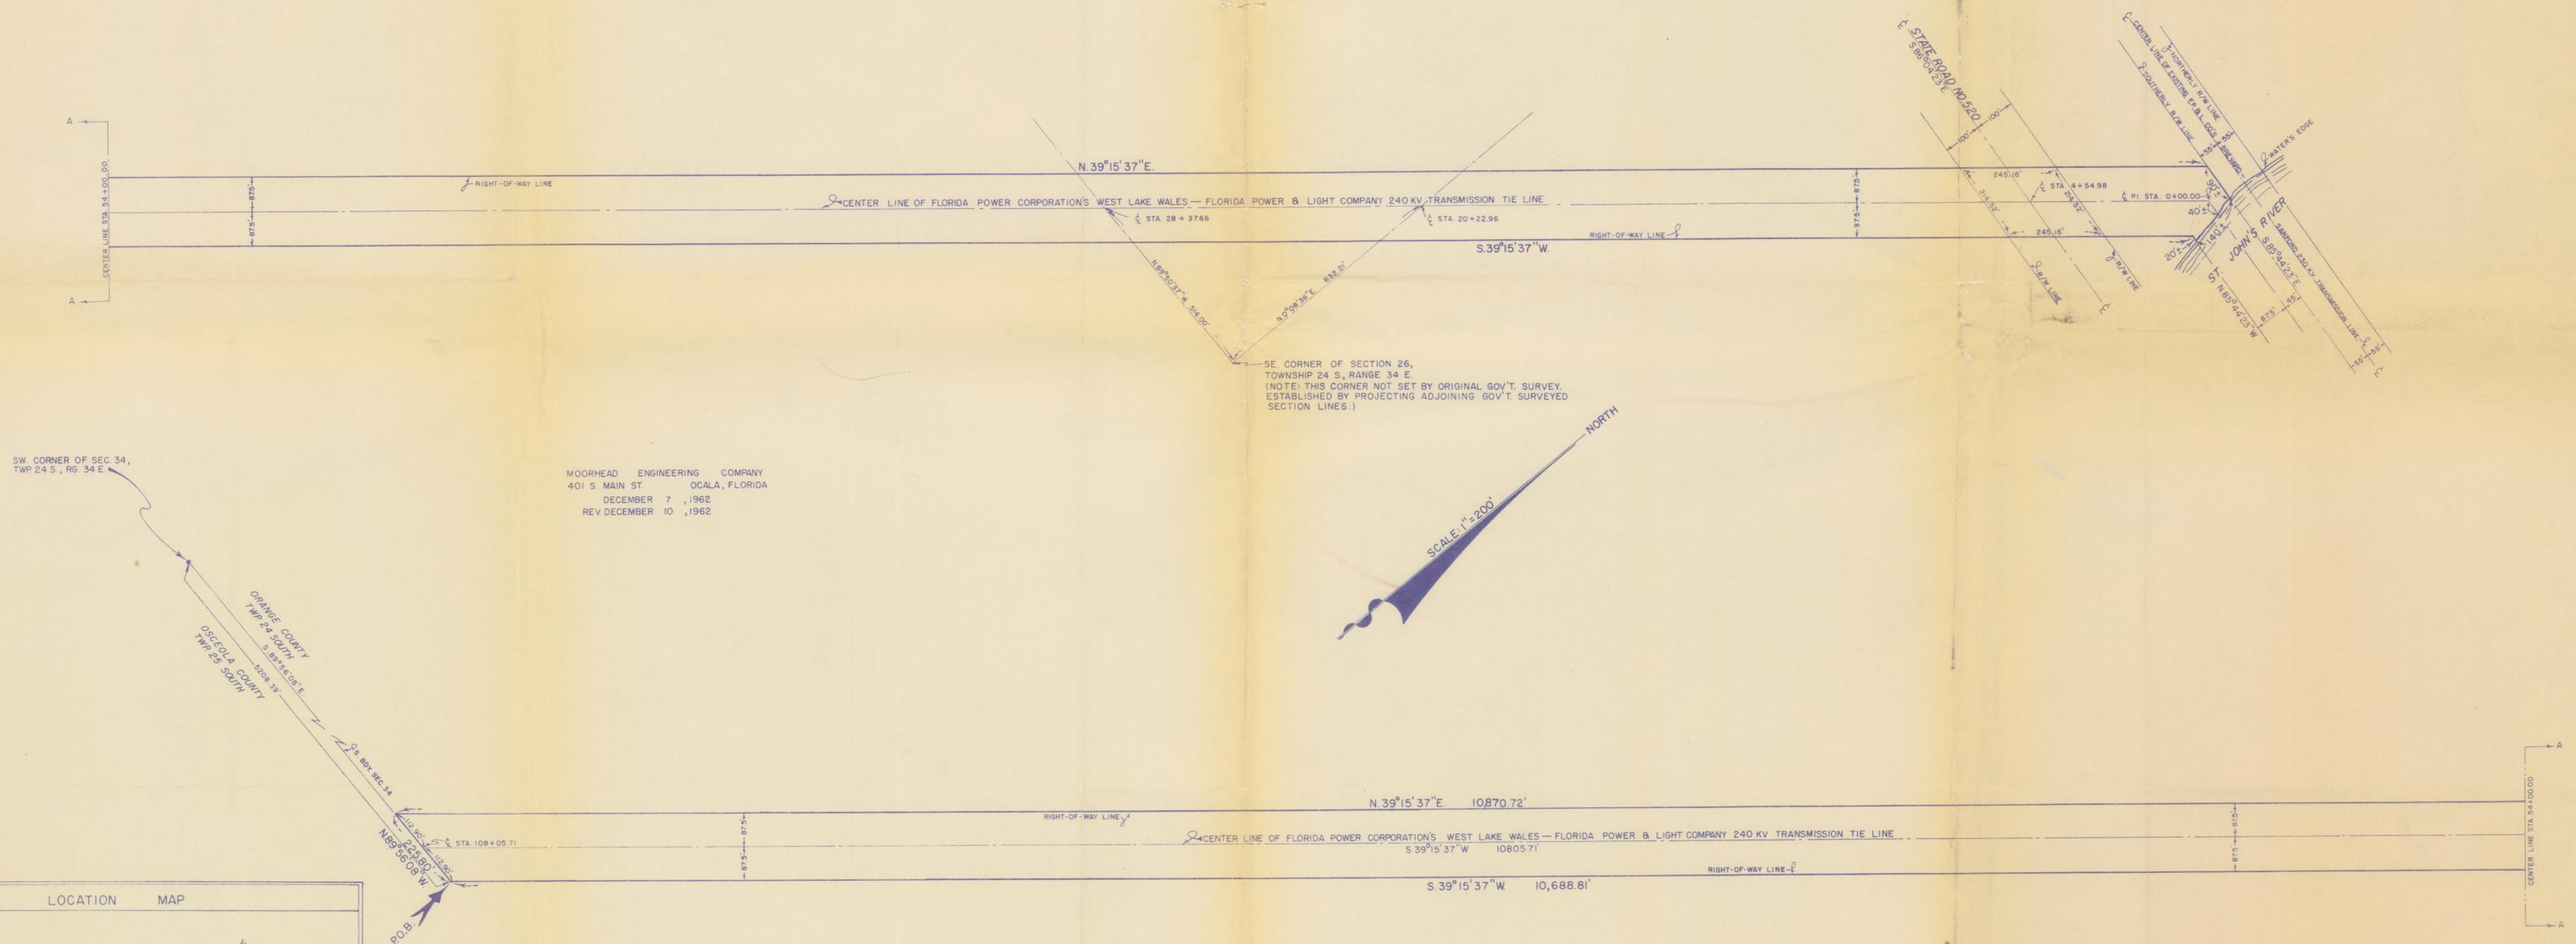


SW CORNER OF SEC. 34,
TWP. 24 S., RG. 34 E.

MOORHEAD ENGINEERING COMPANY
401 S. MAIN ST. Ocala, Florida
DECEMBER 7, 1962
REV. DECEMBER 10, 1962

SCALE 1"=200'
NORTH

LOCATION MAP

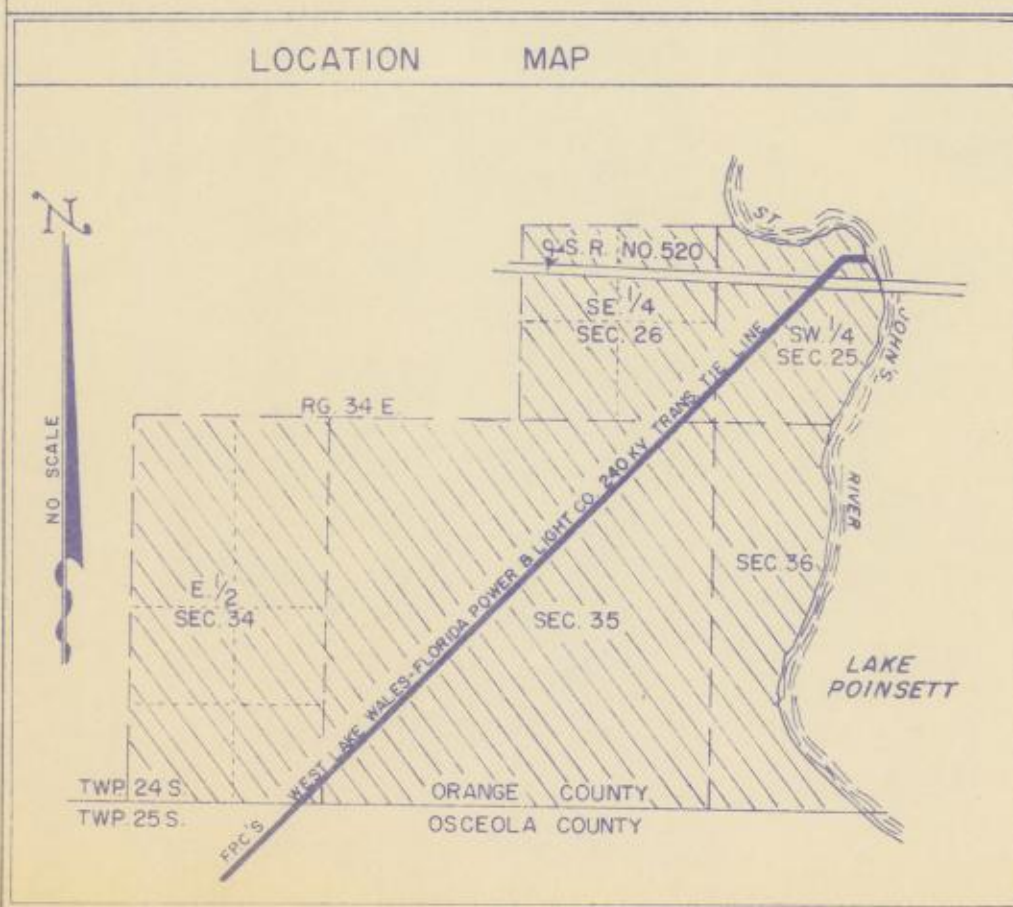

CERTIFICATE:
THIS CERTIFIES THAT WE HAVE MADE A SURVEY OF THE ABOVE DESCRIBED PROPERTY, THAT IT IS TRUE AND CORRECT TO THE BEST OF OUR KNOWLEDGE AND BELIEF AND THAT THE SAME IS A TRUE REPRESENTATION THEREOF.

MOORHEAD ENGINEERING COMPANY

DORIS J. MOORHEAD

FLORIDA SURVEYOR'S CERTIFICATE NO. 1577

T-3596-D

PINES AND

STA 200+00
T-3574-D-1

T.B. $S. 39^{\circ} 15' 37'' W$

PINE

OPEN PASTURE EQUA. $\frac{227+27.05}{234+00.00}$ LB

44154
OPEN PASTURE

225 + 79.00
215.00 "RT.
SANDRO TO

THICK PALMETTO

GRADED ROAD

GRASS

300
AND

T.B. $94^{\circ}30'37''$ W.
350
CUT OVER PINE

R-33-E
R-34-E

OPEN COW PASTURE

SEE MATCHLINE

STA 420+00
T-3574-D-3

104F009100 Date: MAR. 11, 1963


104F009100 Date: MAR. 11, 1963

Drawn G.H.D. Checked JHE
CASH 144

1" = 660' 3574-D-2

[illegible]

OSCEOLA COUNTY

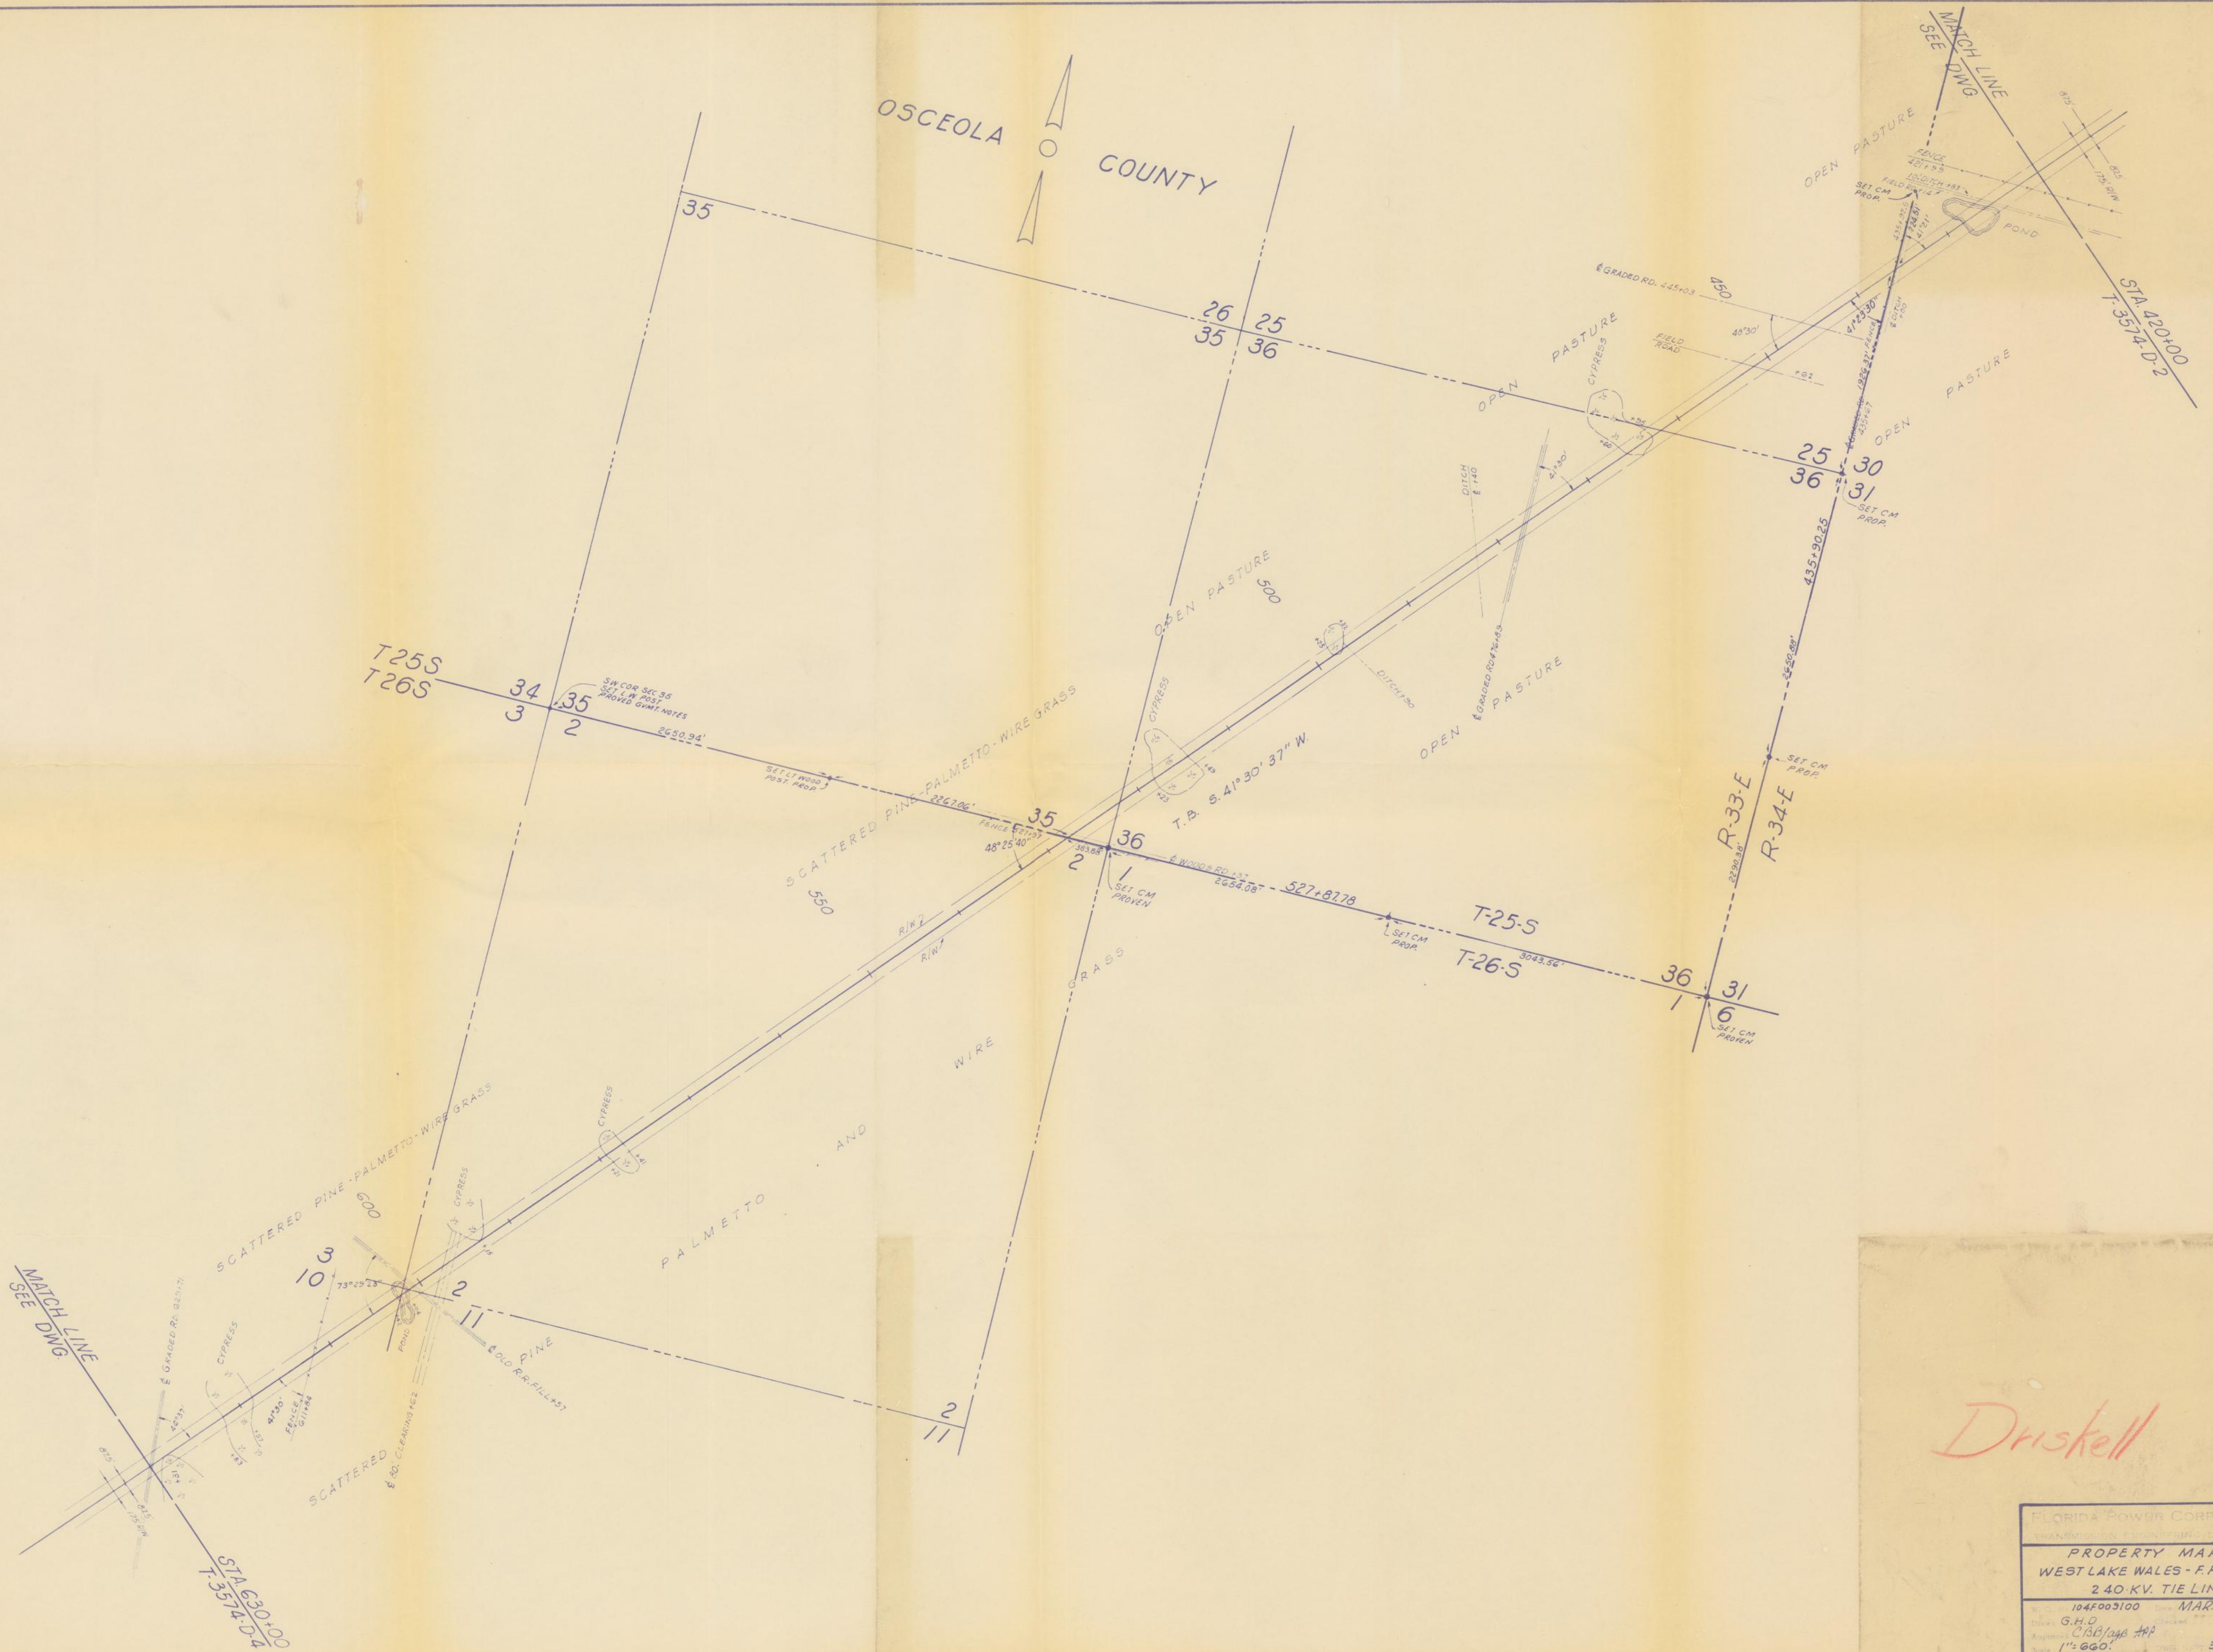

Driskell

FLORIDA POWER CORPORATION			
TRANSMISSION ENGINEERING DEPARTMENT			
PROPERTY MAP			
WEST LAKE WALES - F.P. & L.CO.			
240 KV. TIE LINE			
W. C. 104F003100	DATE	MAR 11, 1963	
Drawn G.H.D.	Checked	AME	
Approved C.B. / J.A.P.	By		
Scale 1" = 660'	Sheet	3574-D-3	