


T-22, R-34  
T-22- R-35  
T-23- R-34  
T-23- R-35  
T-23- R-36

*of the claim*  
**Plat and description of the Heirs of Joseph Delespine for 43031 acres on "Indian river"**

The claim is designated in Report No. 3, as claim No. 2 (See State papers Vol. 5 pages 396+397), and was rejected by the Register and Receiver for the district of East Florida, acting as Commissioners under the 4<sup>th</sup> Section of the act of Congress of the 8<sup>th</sup> of February 1827, entitled "An Act to provide for the confirmation and settlement of private land claims in East Florida and for other purposes" (See statute at large, vol. 4 page 202.) said claim was however reported to Congress by said Register and Receiver during the session 1828. The said claim was confirmed to the claimants by the decree of the Superior Court of the district of East Florida on the 21<sup>st</sup> August, 1837. An appeal having been taken from the decree of said Superior Court to the Supreme Court of the United States the decree of said Superior Court was affirmed by the Supreme Court of the United States at the January term 1838. See certified copy of transcript from the records of said Superior Court and Cert. of confirmation by the Court on file in Surveyor General's Office.

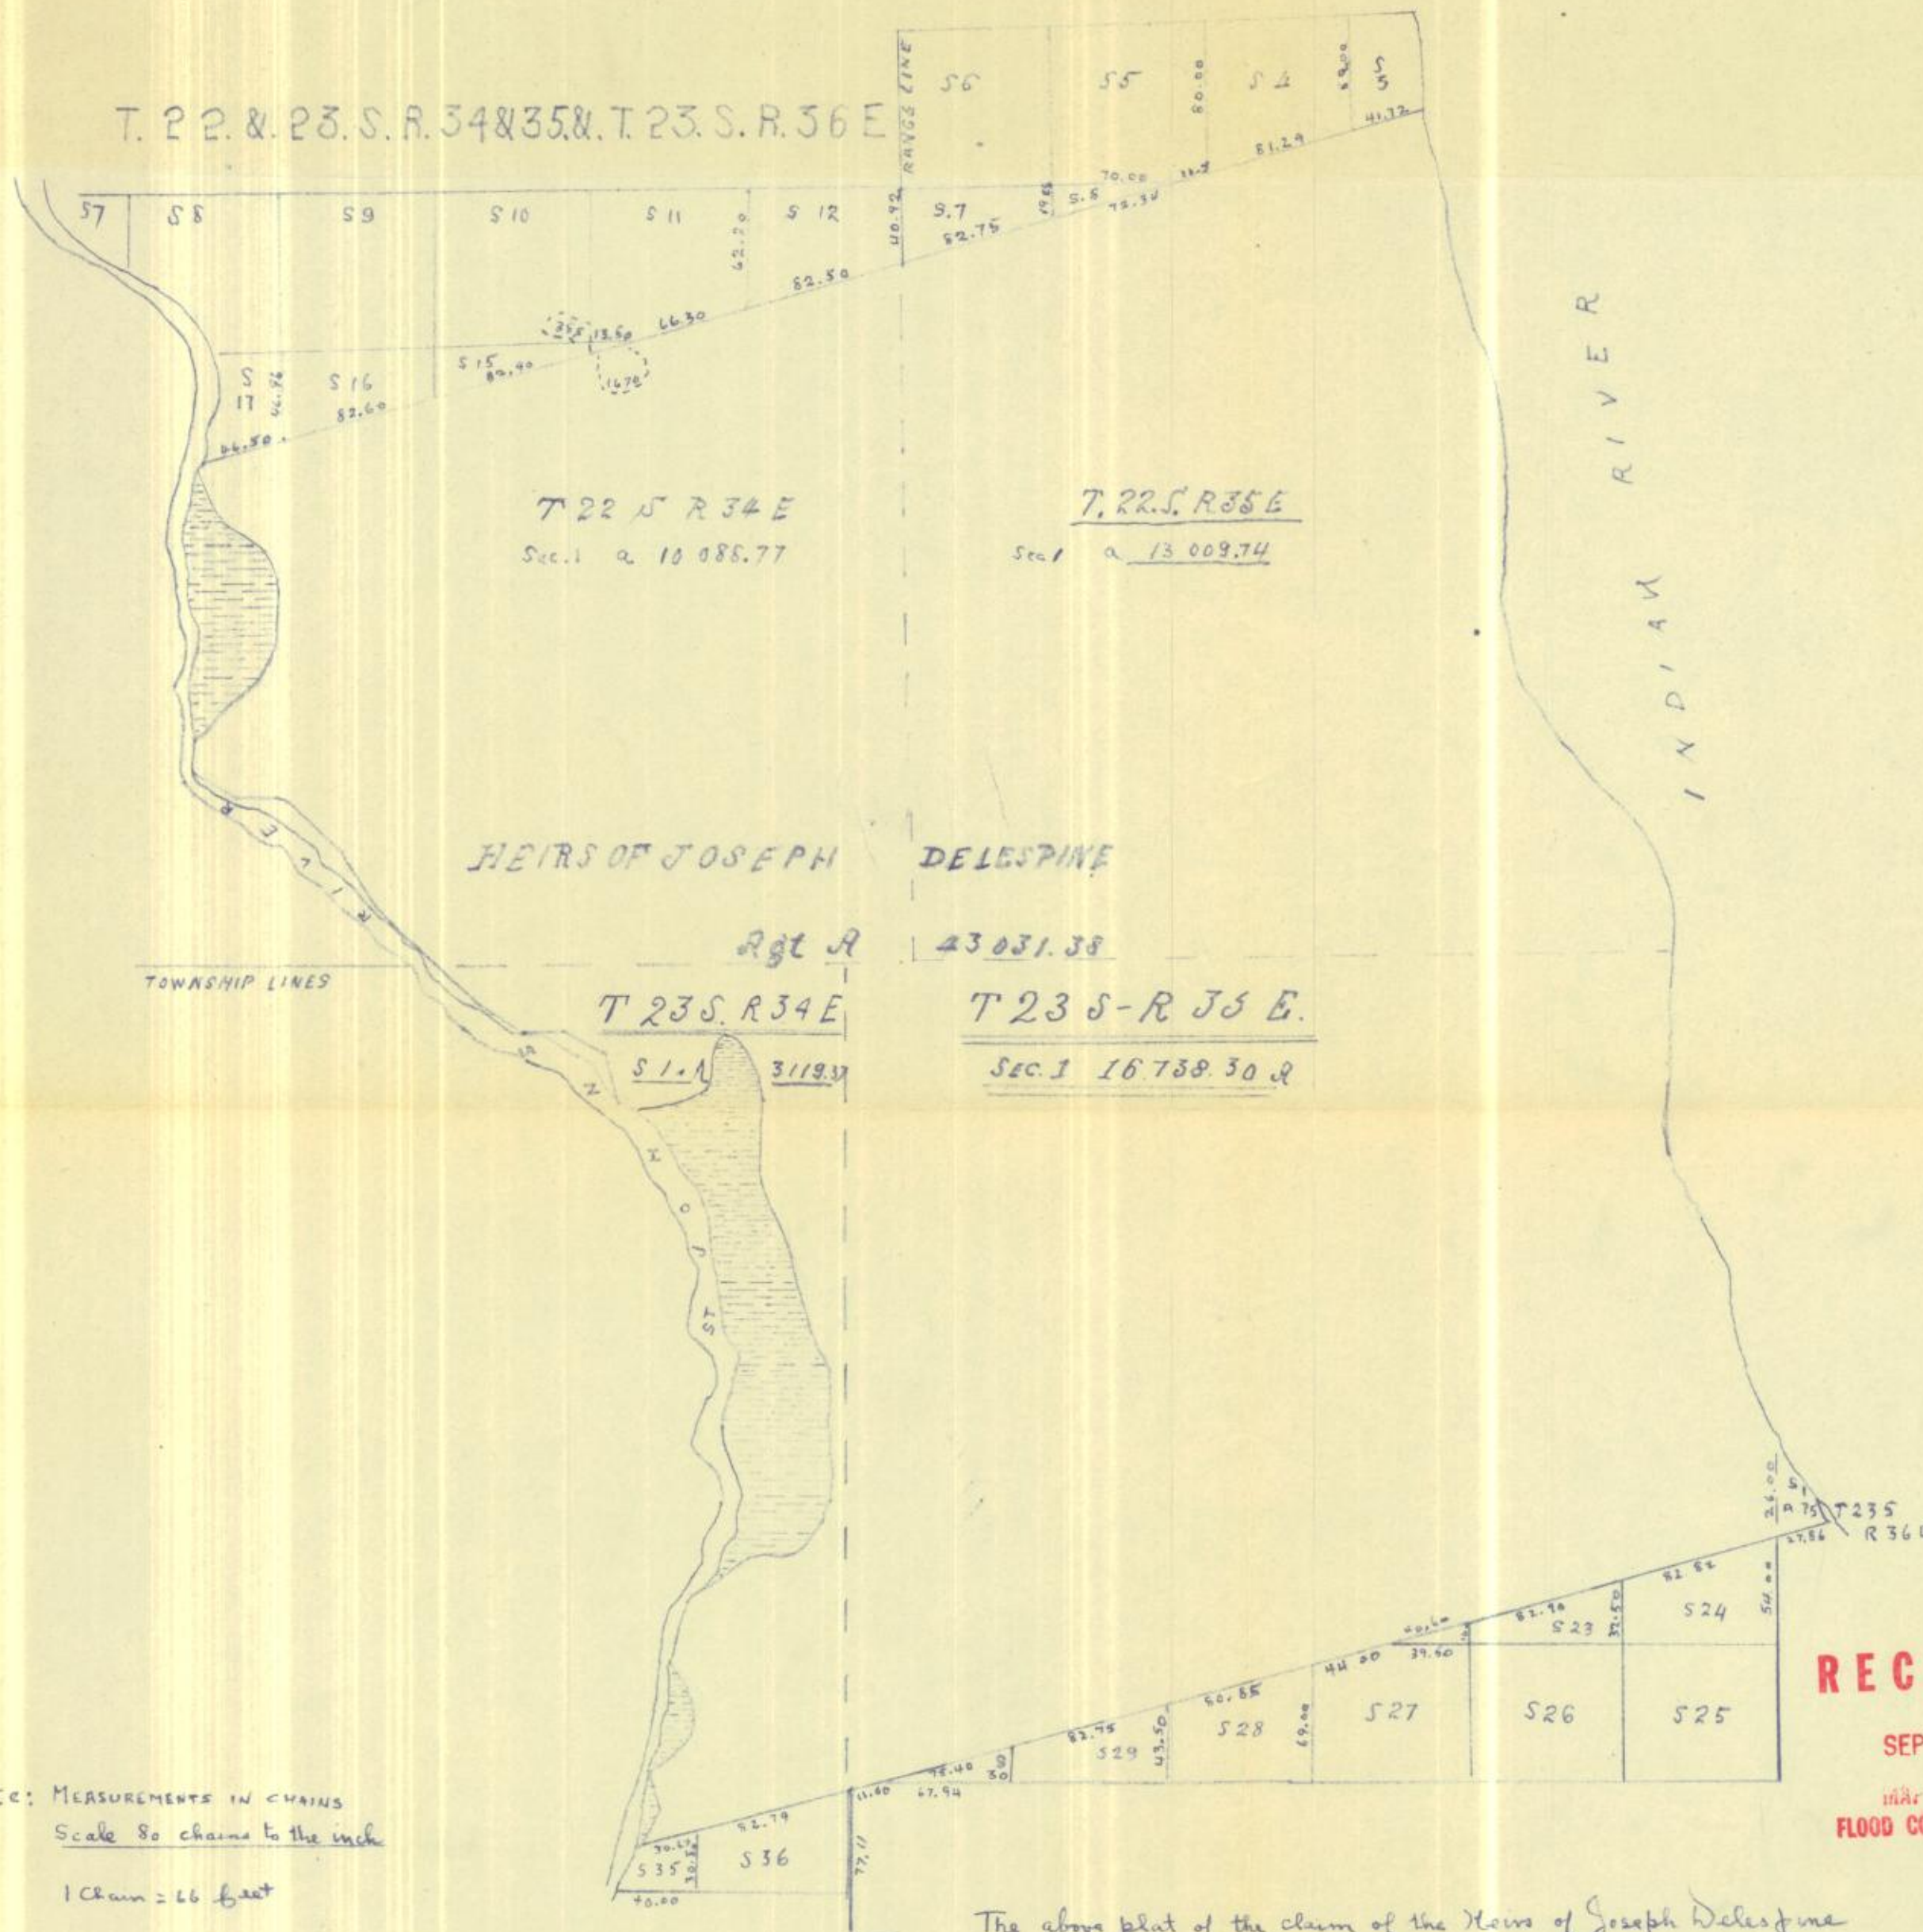

Note: MEASUREMENTS IN CHAINS  
Scale 80 chains to the inch  
1 Chain = 66 feet