


FLORIDA DEPARTMENT OF NATURAL RESOURCES

BK 124
152

HISTORIC CORNER RECORD

CORNER DESCRIPTION:


NW corner of NE 1/4 NW 1/4 Section(s) 6,
Township 48 South, Range 26 East;
Tallahassee Base and Meridian; COLLIER
County(s), Florida

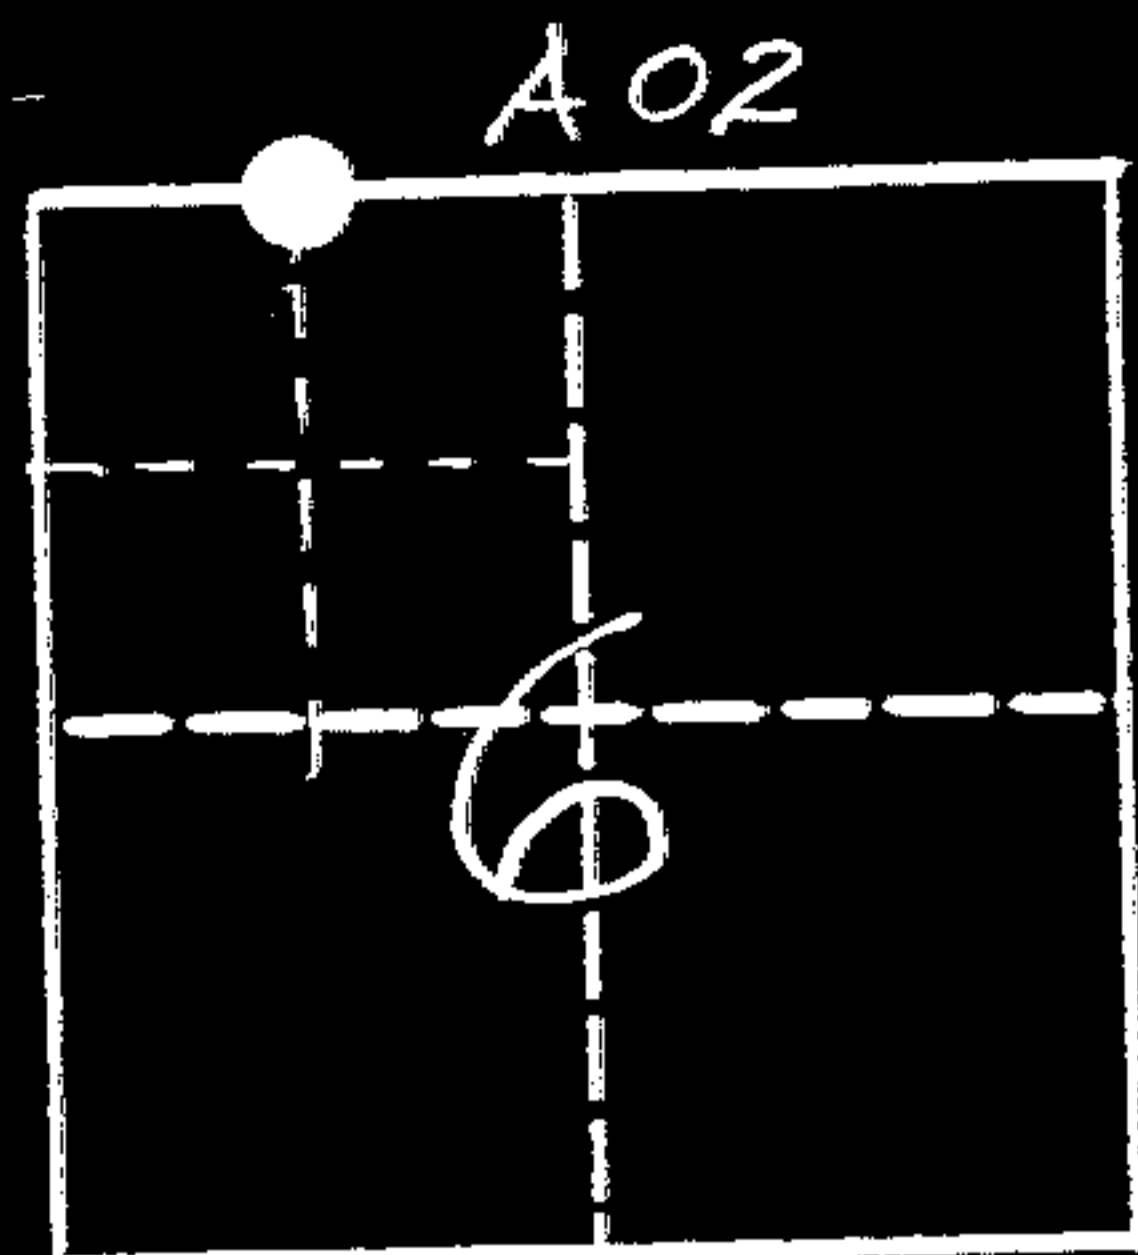

● CORNER MONUMENT

- = Original Government Monument
- = Same Concreted
- = Established Monument
- = Same Concreted

If the existence of a monument is in doubt, no symbol will be shown.

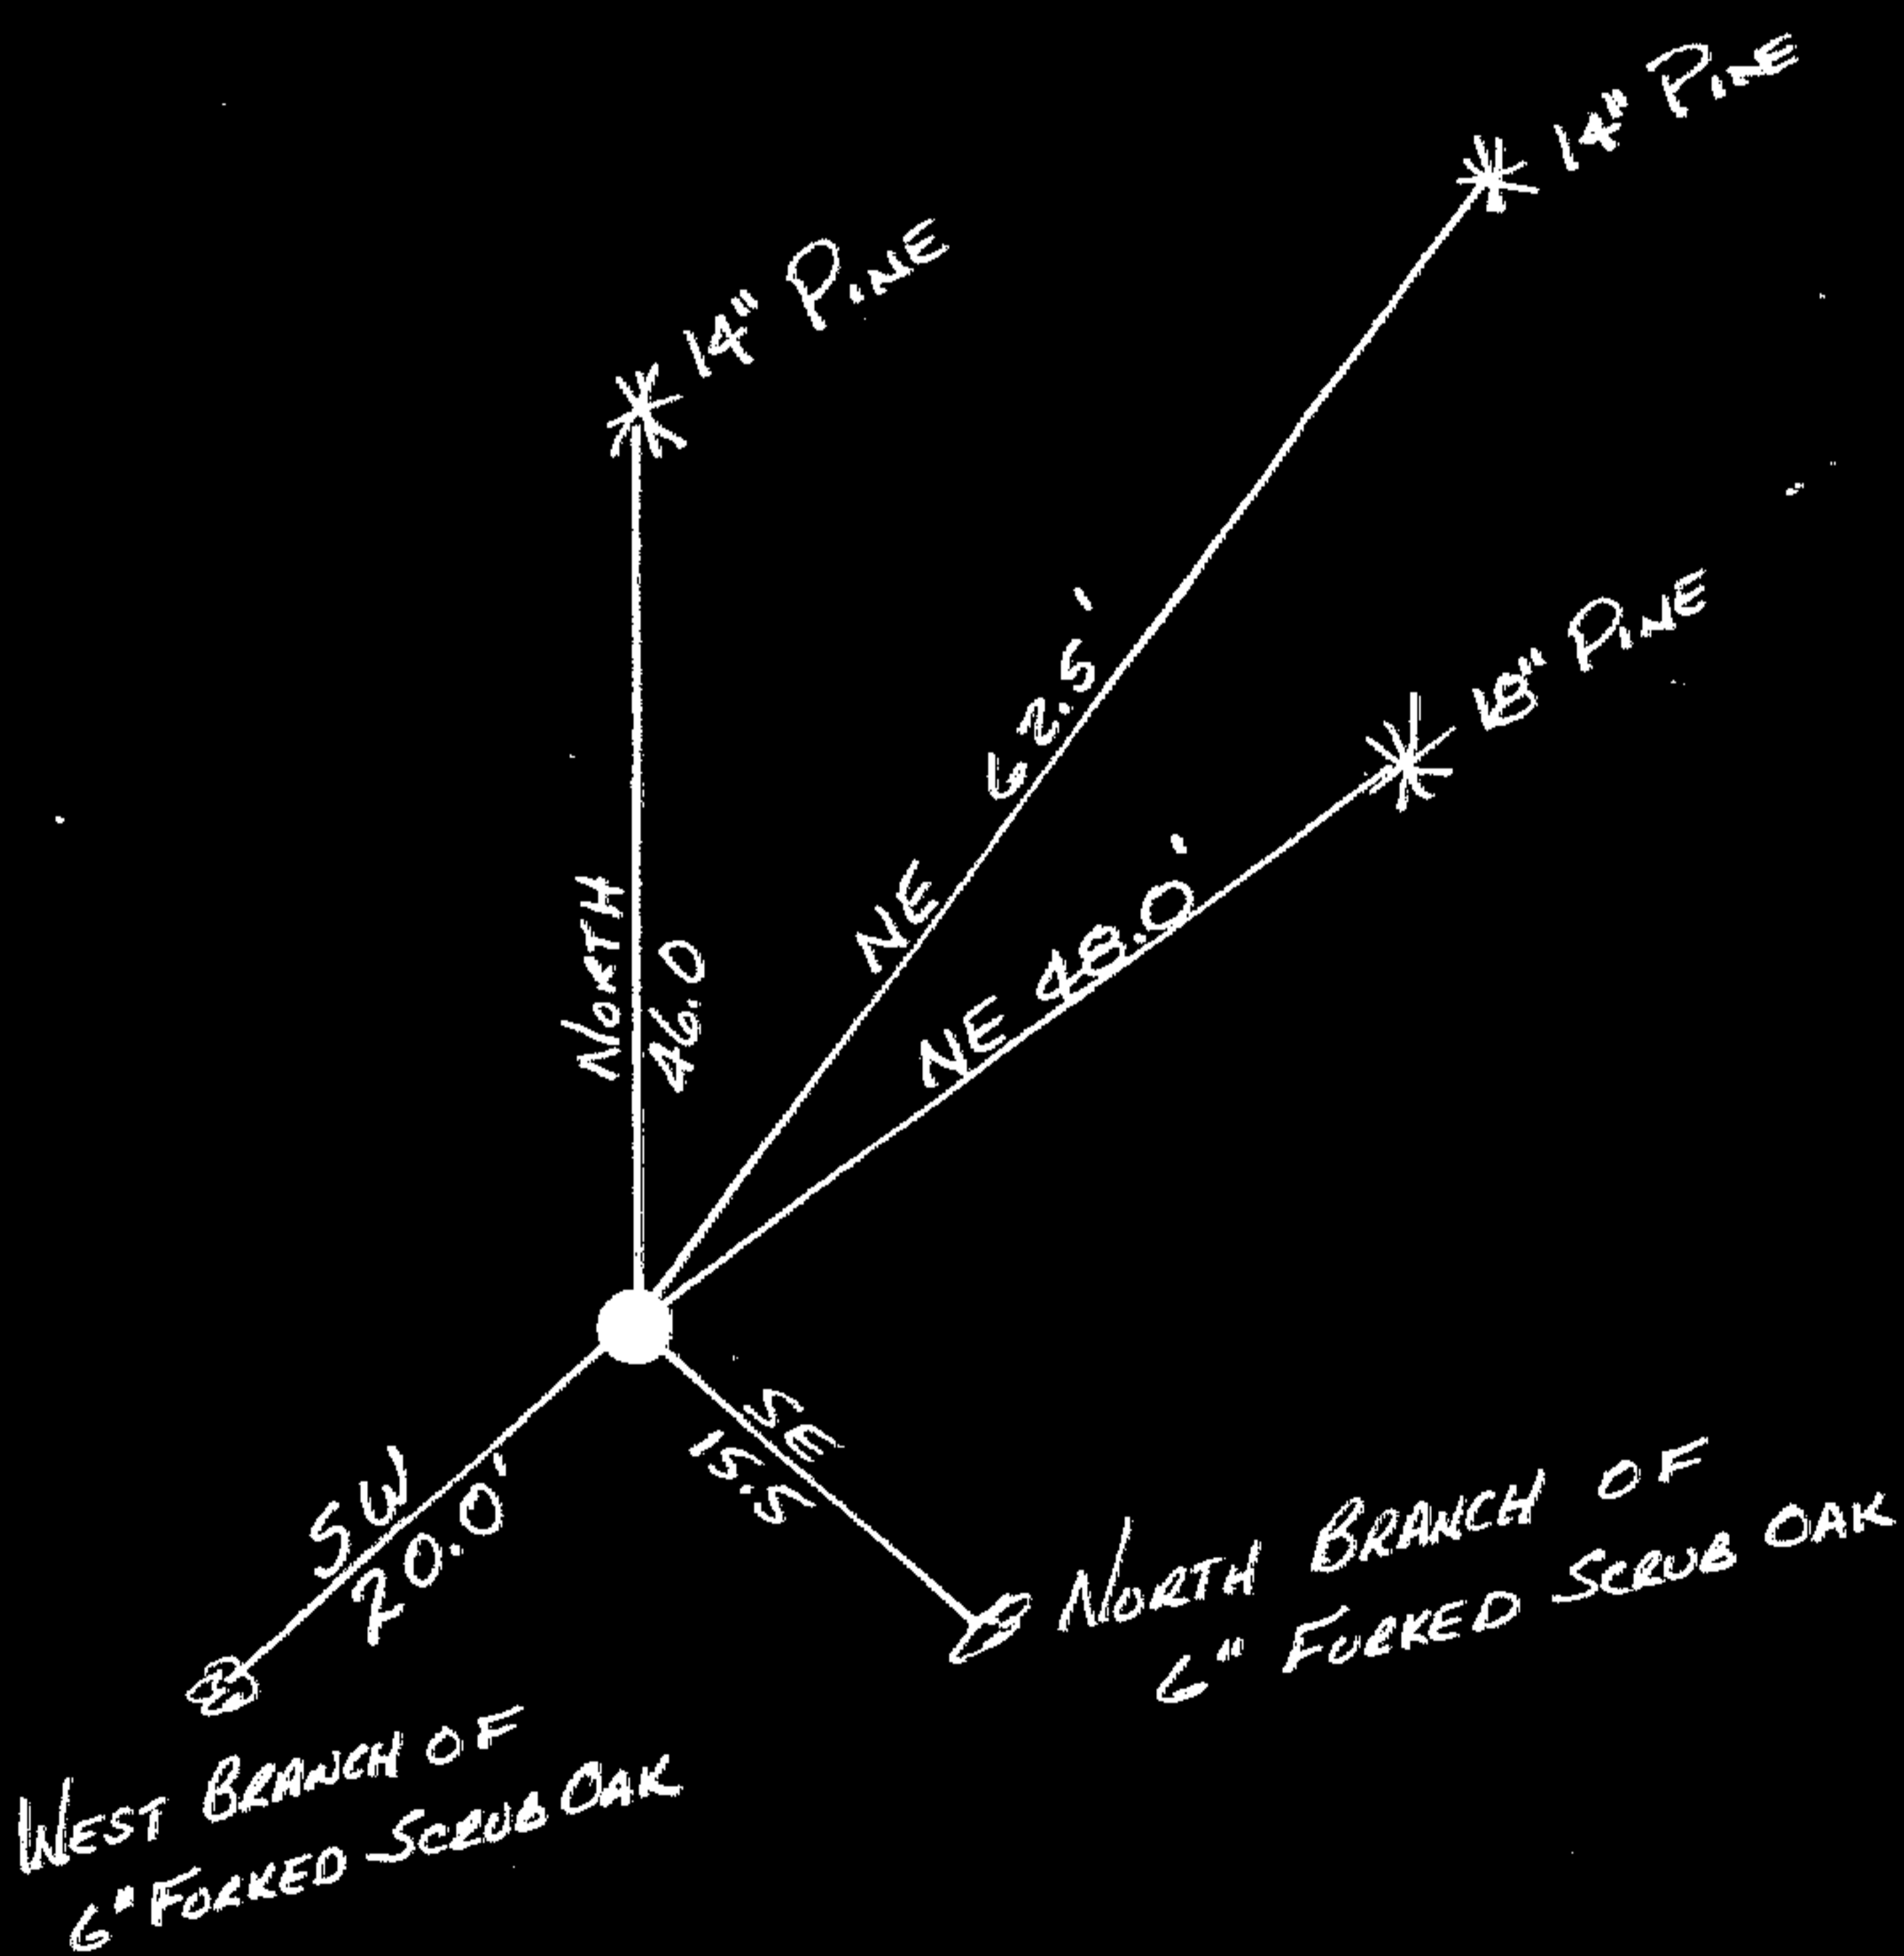

THIS MONUMENT IS JUST UNDER THE SURFACE
IN NORTH EDGE OF SOUTH RUT OF SAND ROAD.

TIES TO GLO CORNERS	
BEARING	DISTANCE

For additional information refer to Plat Number 3 & 4.