


FLORIDA DEPARTMENT OF NATURAL RESOURCES

HISTORIC CORNER RECORD

CORNER DESCRIPTION:

NW corner of Section (s) 6,
Township 48S, Range 26E;
Tallahassee Base and Meridian; LEE
County(s), Florida


NOTE: This data has been abstracted from the survey files of the Collier Company. The records indicate this data was compiled in the early 1940's.

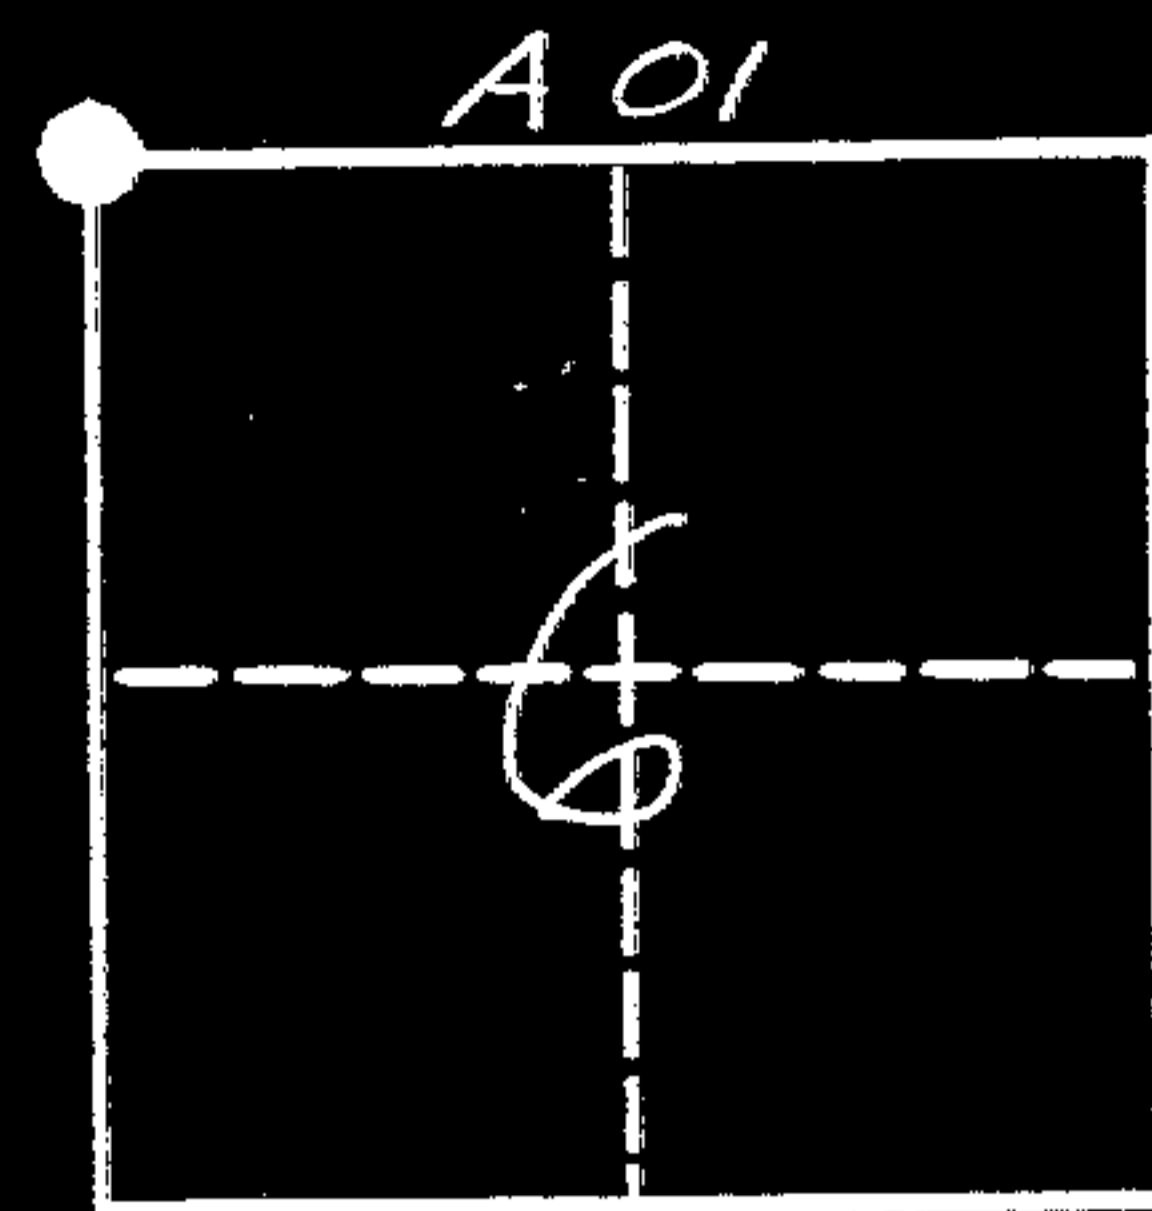

● CORNER MONUMENT

- = Original Government Monument
- = Same Concreted
- = Established Monument
- = Same Concreted

If the existence of a monument is in doubt, no symbol will be shown.

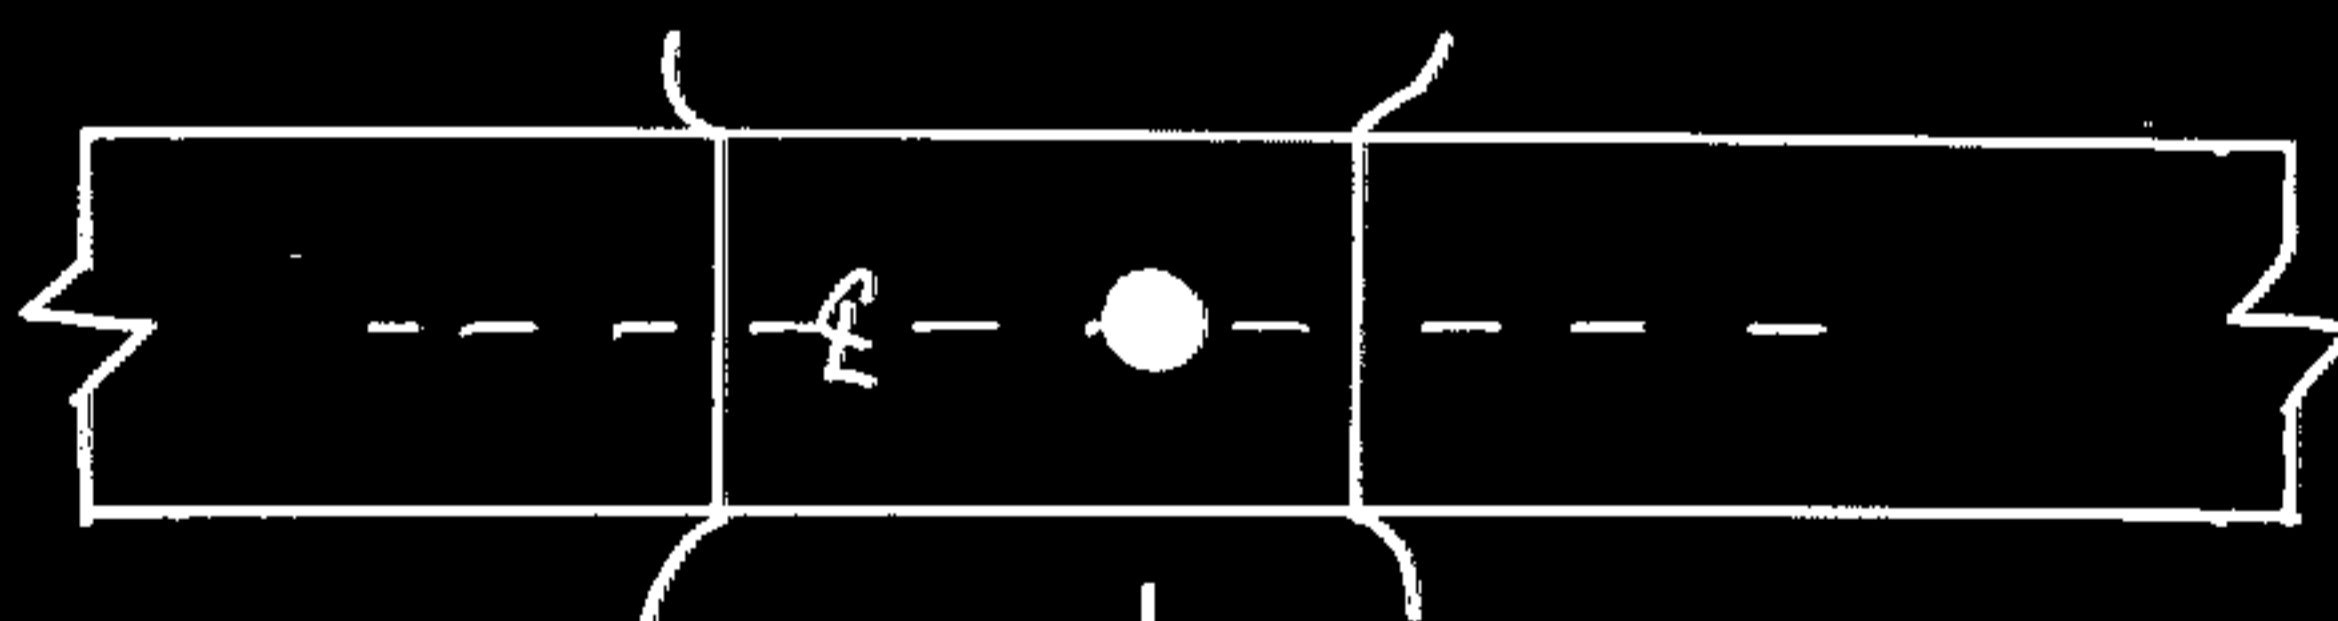

"UNDER FIFTH BOARD FROM EAST EDGE OF BRIDGE AND JUST NORTH OF FIFTH STRINGER IN ♀ ROAD RUNNING EAST + WEST AND IN LINE WITH OLD FENCE GOING SOUTH"

TIES TO GLO CORNERS	
BEARING	DISTANCE
N 00 57 W	2630
N 88 58 E	2640
? S 01 22 E	2660.9
S 89 28 W	2652.8

For additional information refer to Plat Number 344.