

FLORIDA DEPARTMENT OF NATURAL RESOURCES
BUREAU OF SURVEY & MAPPING

Z13

VALIDATED CORNER RECORD

CORNER DESCRIPTION:

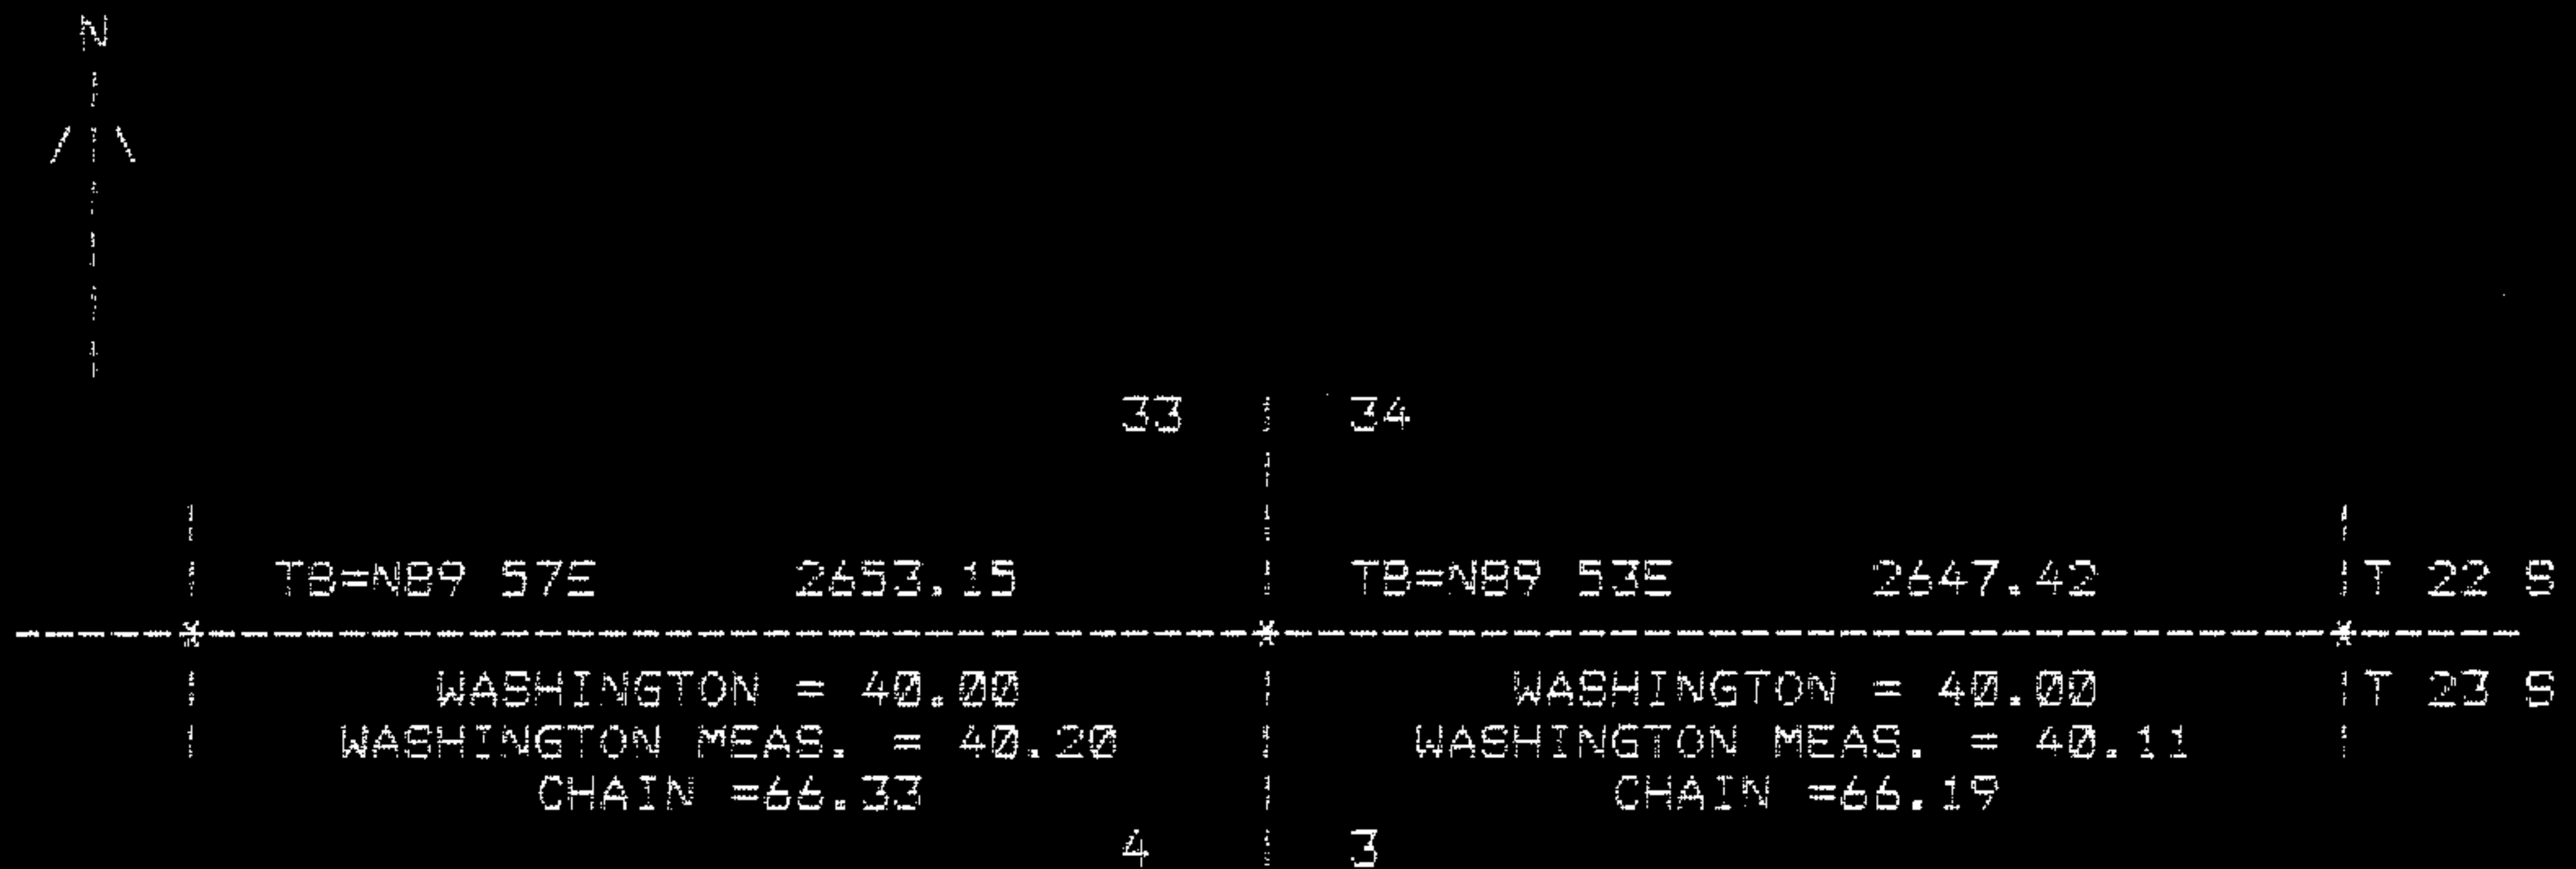
SOUTHEAST corner of Section(s) 33, Township 22 South, Range 32 East,
Tallahassee Base and Meridian; ORANGE County(s), Florida.

REFERENCE DOCUMENT NUMBER(S): 15482 15483 15484

ORIGINAL SURVEY INFORMATION:

THE FIELD NOTES OF HENRY WASHINGTON, 1843, VOL. 74, PAGE 630
ARE SHOWN ON CERTIFIED CORNER RECORD NUMBER 15483 TOGETHER WITH
THE DESCRIPTION OF THE MONUMENT AND THE RECOVERED EVIDENCE.

SKETCH:

EXISTENT CORNER
CCR# 15482EXISTENT CORNER
CCR# 15483EXISTENT CORNER
CCR# 15484

REASONS FOR RECOMMENDING VALIDATION:

THIS CORNER IS RECOMMENDED FOR VALIDATION ON THE BASIS OF THE EVIDENCE
FOUND AT THE CORNER LOCATION AS SHOWN ON CERTIFIED CORNER RECORD # 15483
AND THE RELATIONSHIP OF THIS CORNER TO OTHER EXISTENT CORNERS ON THIS LINE.

SURVEYOR'S CERTIFICATE: This is to certify that the above information is
correct to the best of my knowledge and belief and that, in my opinion, the
above described monument represents the correct location for the Public Land
Survey Corner described above:

Signature

1819
Registration No.Jones, Wood & Gentry, Inc.
Firm or Agency12/3/82
DateValidated: 5/3/83
Date

State Cadastral Surveyor

